

SCHOOL DEVELOPMENT: MOUNTNESSING C of E PRIMARY SCHOOL



PROPOSED NORTH ELEVATION


Hit and miss timber cladding detail above feature windows and doors

Prop FFL
77780.0

Fenced off area to re-designated bin store

Raised timber platform & steps to accommodate level change. DDA access via low-riser platform lift

New stand-alone, buff brick plant room. Doors to be louvred, powder coated aluminium in sage green.

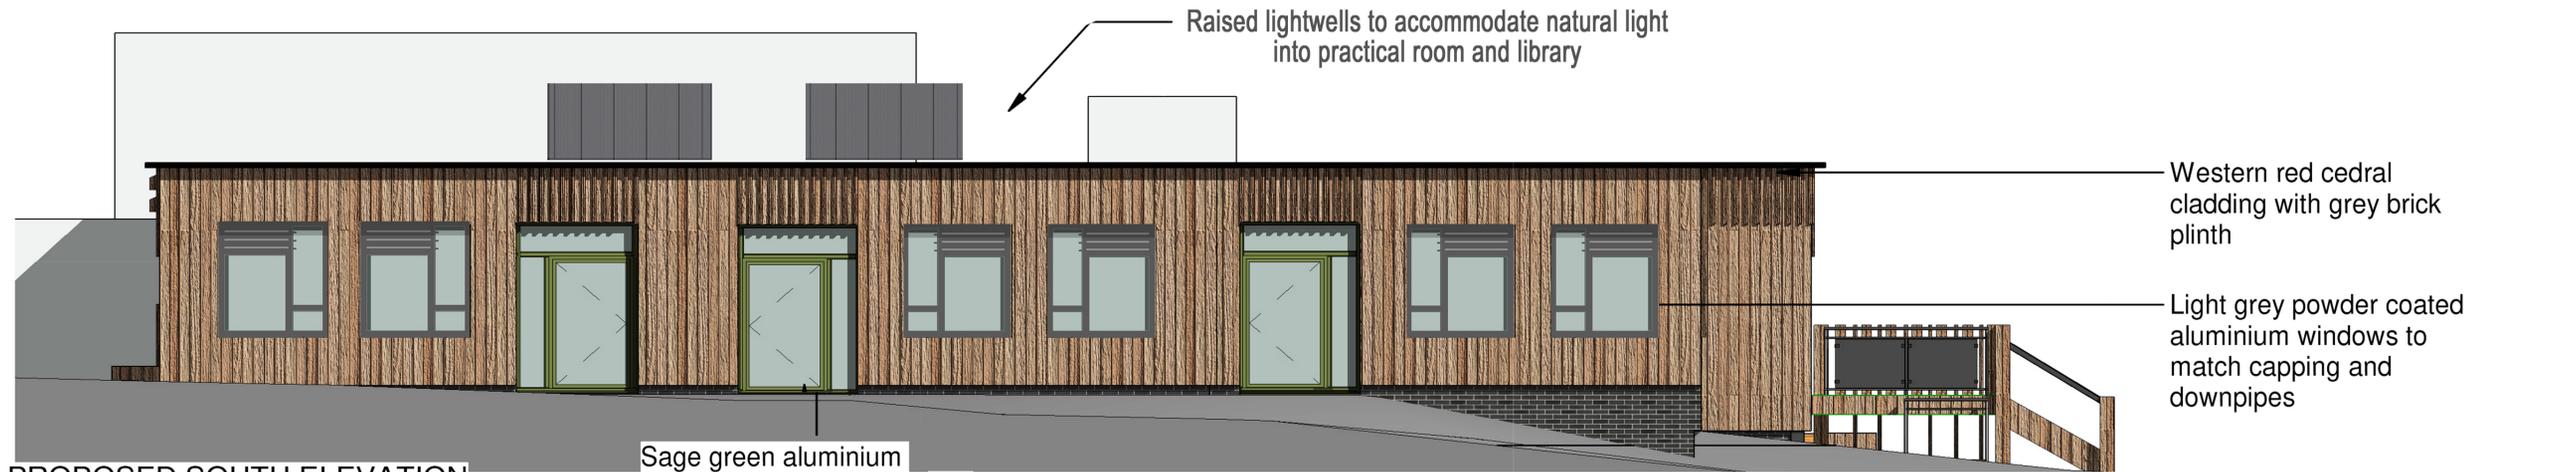

PROPOSED SOUTH ELEVATION

Raised lightwells to accommodate natural light into practical room and library

Western red cedar cladding with grey brick plinth

Light grey powder coated aluminium windows to match capping and downpipes

Sage green aluminium feature windows & doors

High level bird boxes mounted to hit and miss cladding



PROPOSED EAST ELEVATION

Low level planters to face habitat area

Wall to be 60min fire rated to accommodate escape from kitchen

PROPOSED SOUTH ELEVATION

0m 1m 2m 3m 4m
Scale 1:50