

## **Former Lexden Springs School, Halstead Road, Colchester, CO3 9AB**

Essex County Council is intending to sell the former Lexden Springs School site.


Following its relocation to brand new purpose built premises at a nearby site in the summer of 2019, the former site is vacant and Essex County Council has no further operational use for it.

In order for the sale of the site to proceed, the consent of the Secretary of State for Education is required under Section 77 of the School and Standards Framework Act 1998 to dispose of the playing field element.

A plan of the former Lexden Springs School site showing the area subject to the proposed disposal is available for inspection in the public library at County Hall, Market Road, Chelmsford, CM1 1QH Monday to Friday 9:00am to 6:30pm, Saturday 9:00am to 5:30pm and Sunday 1:00pm to 4:00pm and at Stanway Library, 10 Villa Road, Stanway, Colchester, CO3 0RH Monday and Saturday 9:00am to 1:00pm, Tuesday and Thursday 9:00am to 1:00pm

Should you have any comments regarding the proposed disposal of land at the former Lexden Springs School site, they should be submitted in writing by Monday March 02 2020 to Ms. Becky Allum, Senior Facilities Co-ordinator, [becky.allum@mitie.com](mailto:becky.allum@mitie.com) or alternatively by post: EUG Zone 3, County Hall, Market Road, Chelmsford, CM1 1QH.

**Gavin Jones**, Chief Executive, Essex County Council.

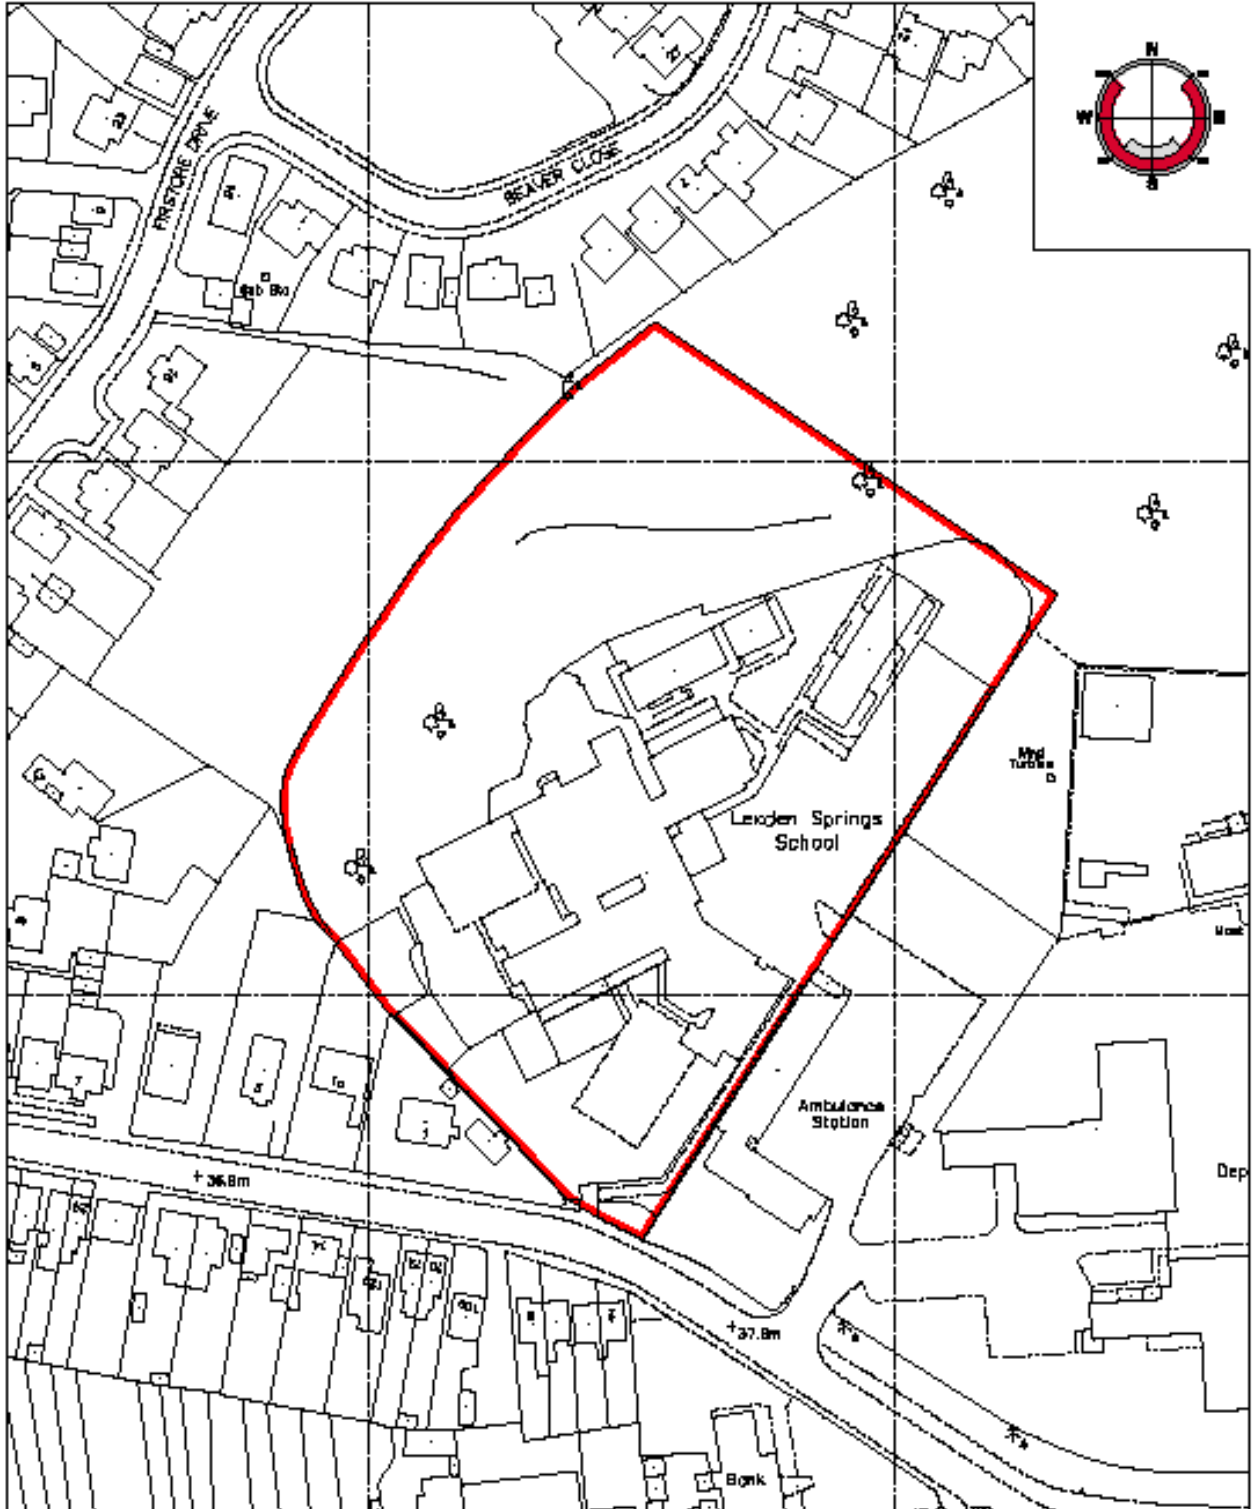

Reference	Scale	Drawn By	Date Drawn	Drawn By	Checked	Publication/ Issue Period	Title
SL00005	1:1250	DM	14/03/08	AM	-	L0015	<b>SITE PLAN</b>

Proposed	Project Name
Renew Leaden Springs School	<b>Section 77</b>

Proposed	Notes
Holland Road, Colchester, Essex CO1 3AS.	Based upon the Ordnance Survey map with the Parish of The Director of the Highways Authority 2005. Crown Copyright reserved. License No. 100046205.