



## SIGN DESIGN DETAILS SCALE : NTS





Scheme Ref.	LCOL142005		
Sign Ref.	674	x-height	100.0
Letter colour	BLACK	SIGN FACE	
Background	WHITE	Width	600mm
Border	BLACK	Height	1095mm
Material	Class R3B Microprismatic	Area	0.66m <sup>2</sup>

Sign Reference	670-20 Repeater signage
Height	300mm
Width	300mm
Area	0.07 m <sup>2</sup>
Material	Class R3B Microprismatic
Mount Height	2100

### NOTES

- DO NOT SCALE FROM DRAWING.
- THIS DRAWING IS TO BE READ IN CONJUNCTION WITH DRAWINGS NO. LCOL142005-00-002/3

## SPEED TABLE TECHNICAL DETAILS SCALE : NTS

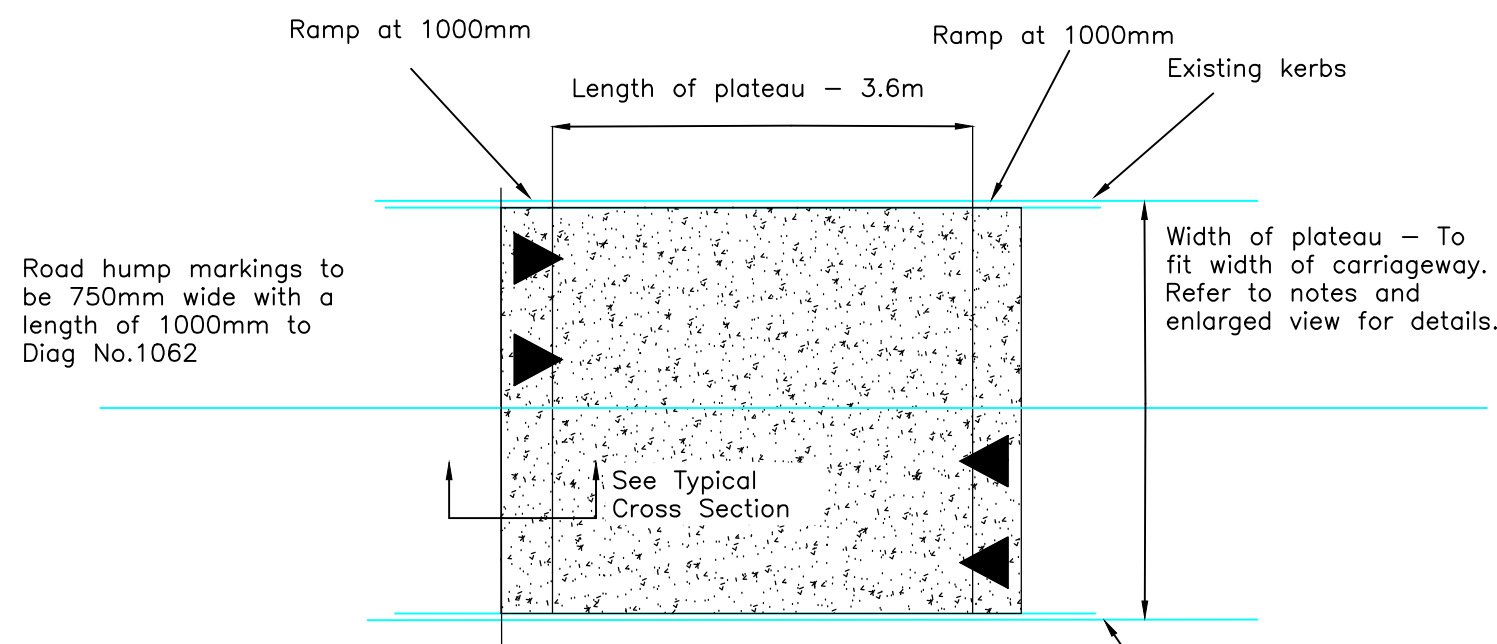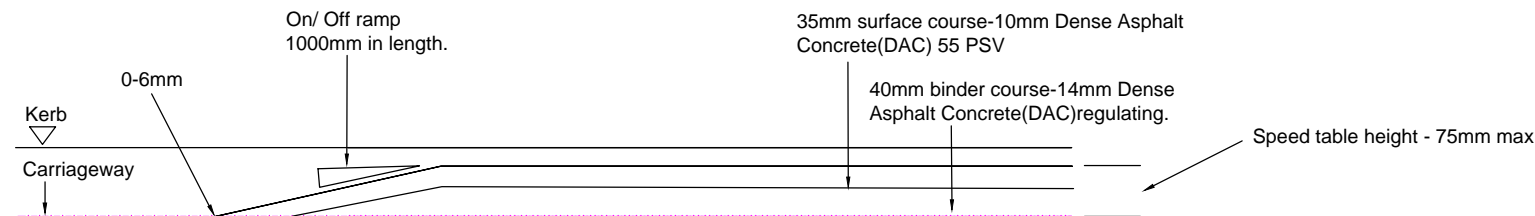

Rev	Date	Description of revision	Drawn	Checked	Reviewed/Approved
A	08/2019	Terminal, repeater signs and speed table inclusion	KSA	SM	

DRAWING STATUS

### CONSULTATION



Essex Highways, Seax House, Victoria Road South, Chelmsford, CM1 1QH. Tel: 0345 6037631 © Essex County Council

SCHEME TITLE  
**LOCAL HIGHWAY PANEL  
BIRCH GLEN ESTATE,  
MAYPOLE, COLCHESTER  
LCOL142005**

DRAWING TITLE  
**PROPOSED 20MPH ZONE**

DESIGNED KSA	DRAWN KSA	CHECKED SM	REVIEWED	APPROVED
-----------------	--------------	---------------	----------	----------

DATE JUNE 19	DATE JUNE 19	DATE JULY 19	DATE	DATE
-----------------	-----------------	-----------------	------	------

DRAWING UNITS U.N.O. DIMENSIONS IN MILLIMETRES LEVELS IN METRES

SCALE AT A3 (420x297mm)  
AS SHOWN

DRAWING No. <b>LCOL142005-00-004</b>	REV. A
---	-----------

