





Front Elevation

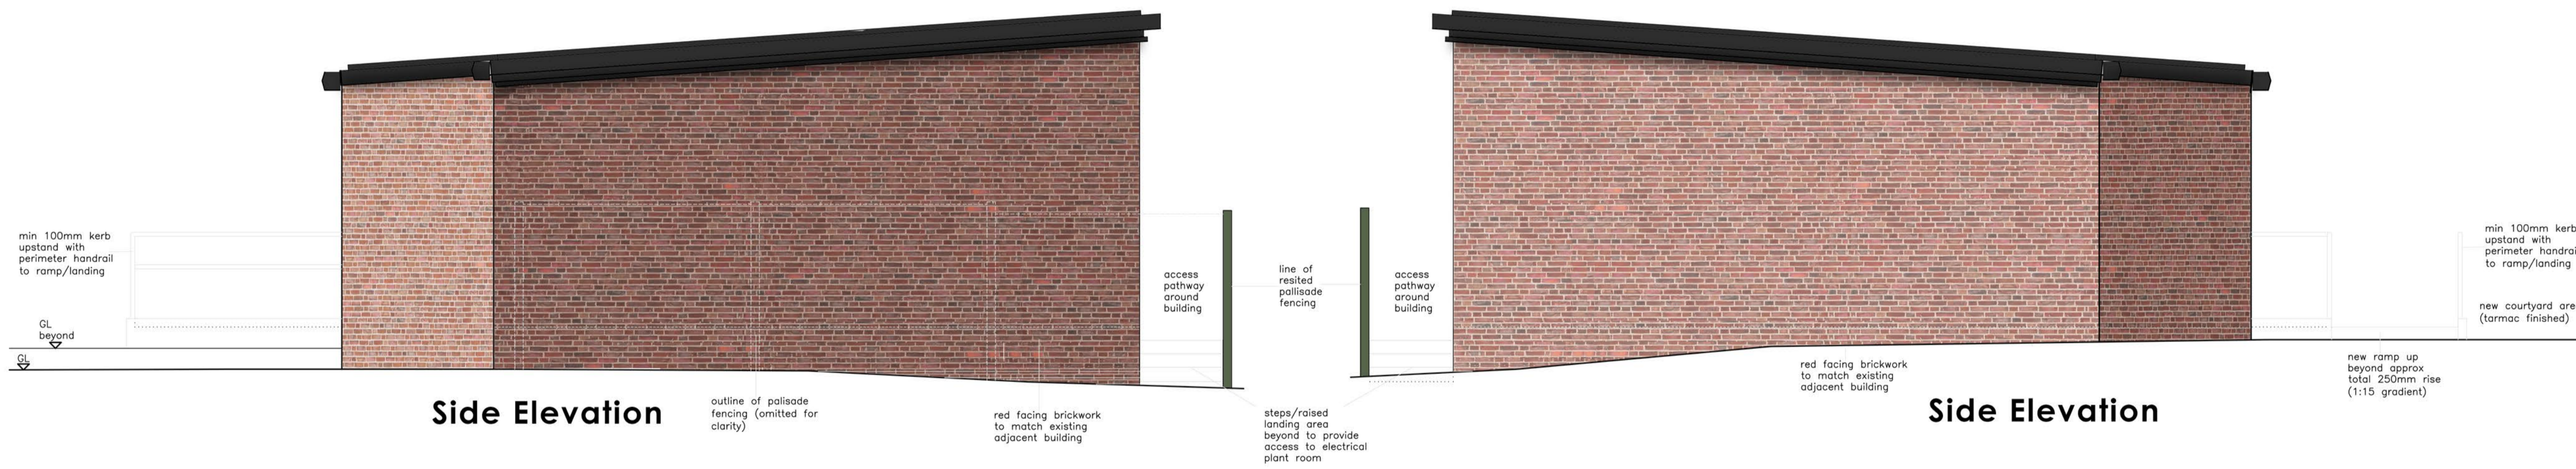

Side Elevation

Side Elevation

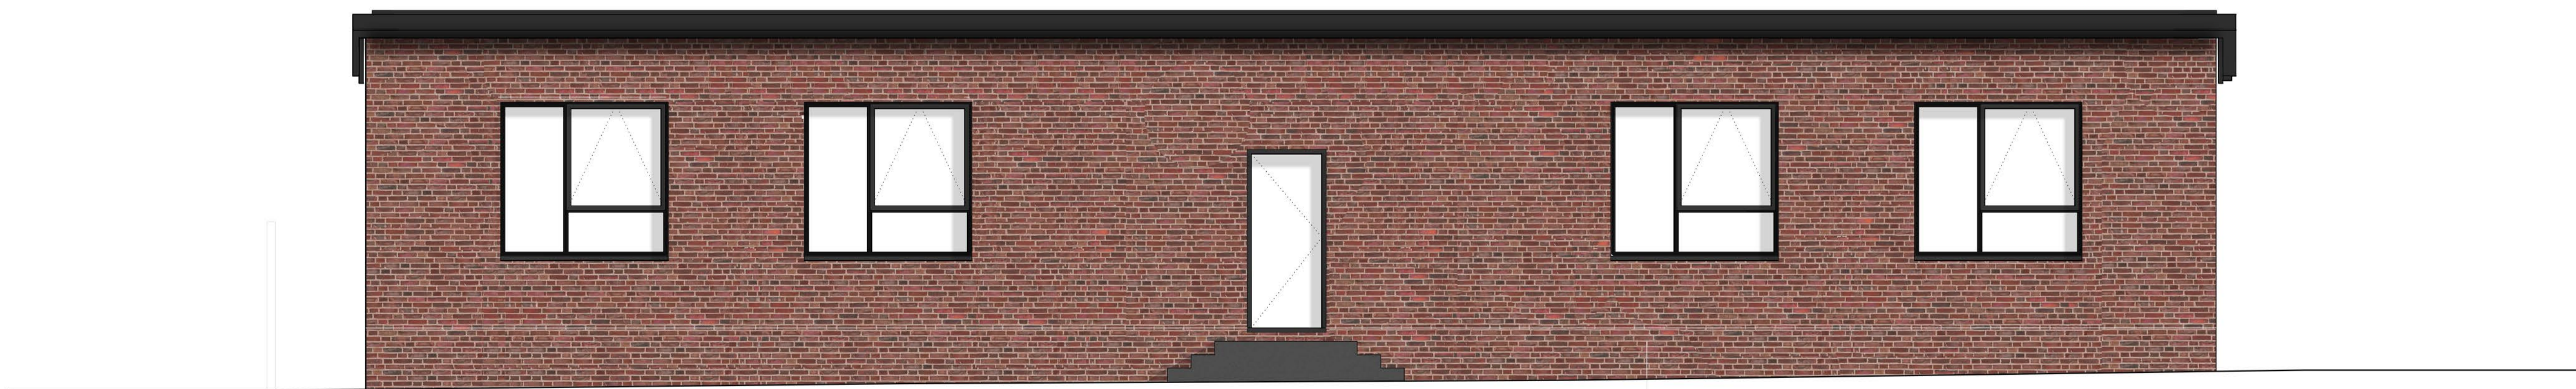

Rear Elevation

red facing brickwork to match existing adjacent building