




Ground Floor Plan 1:200

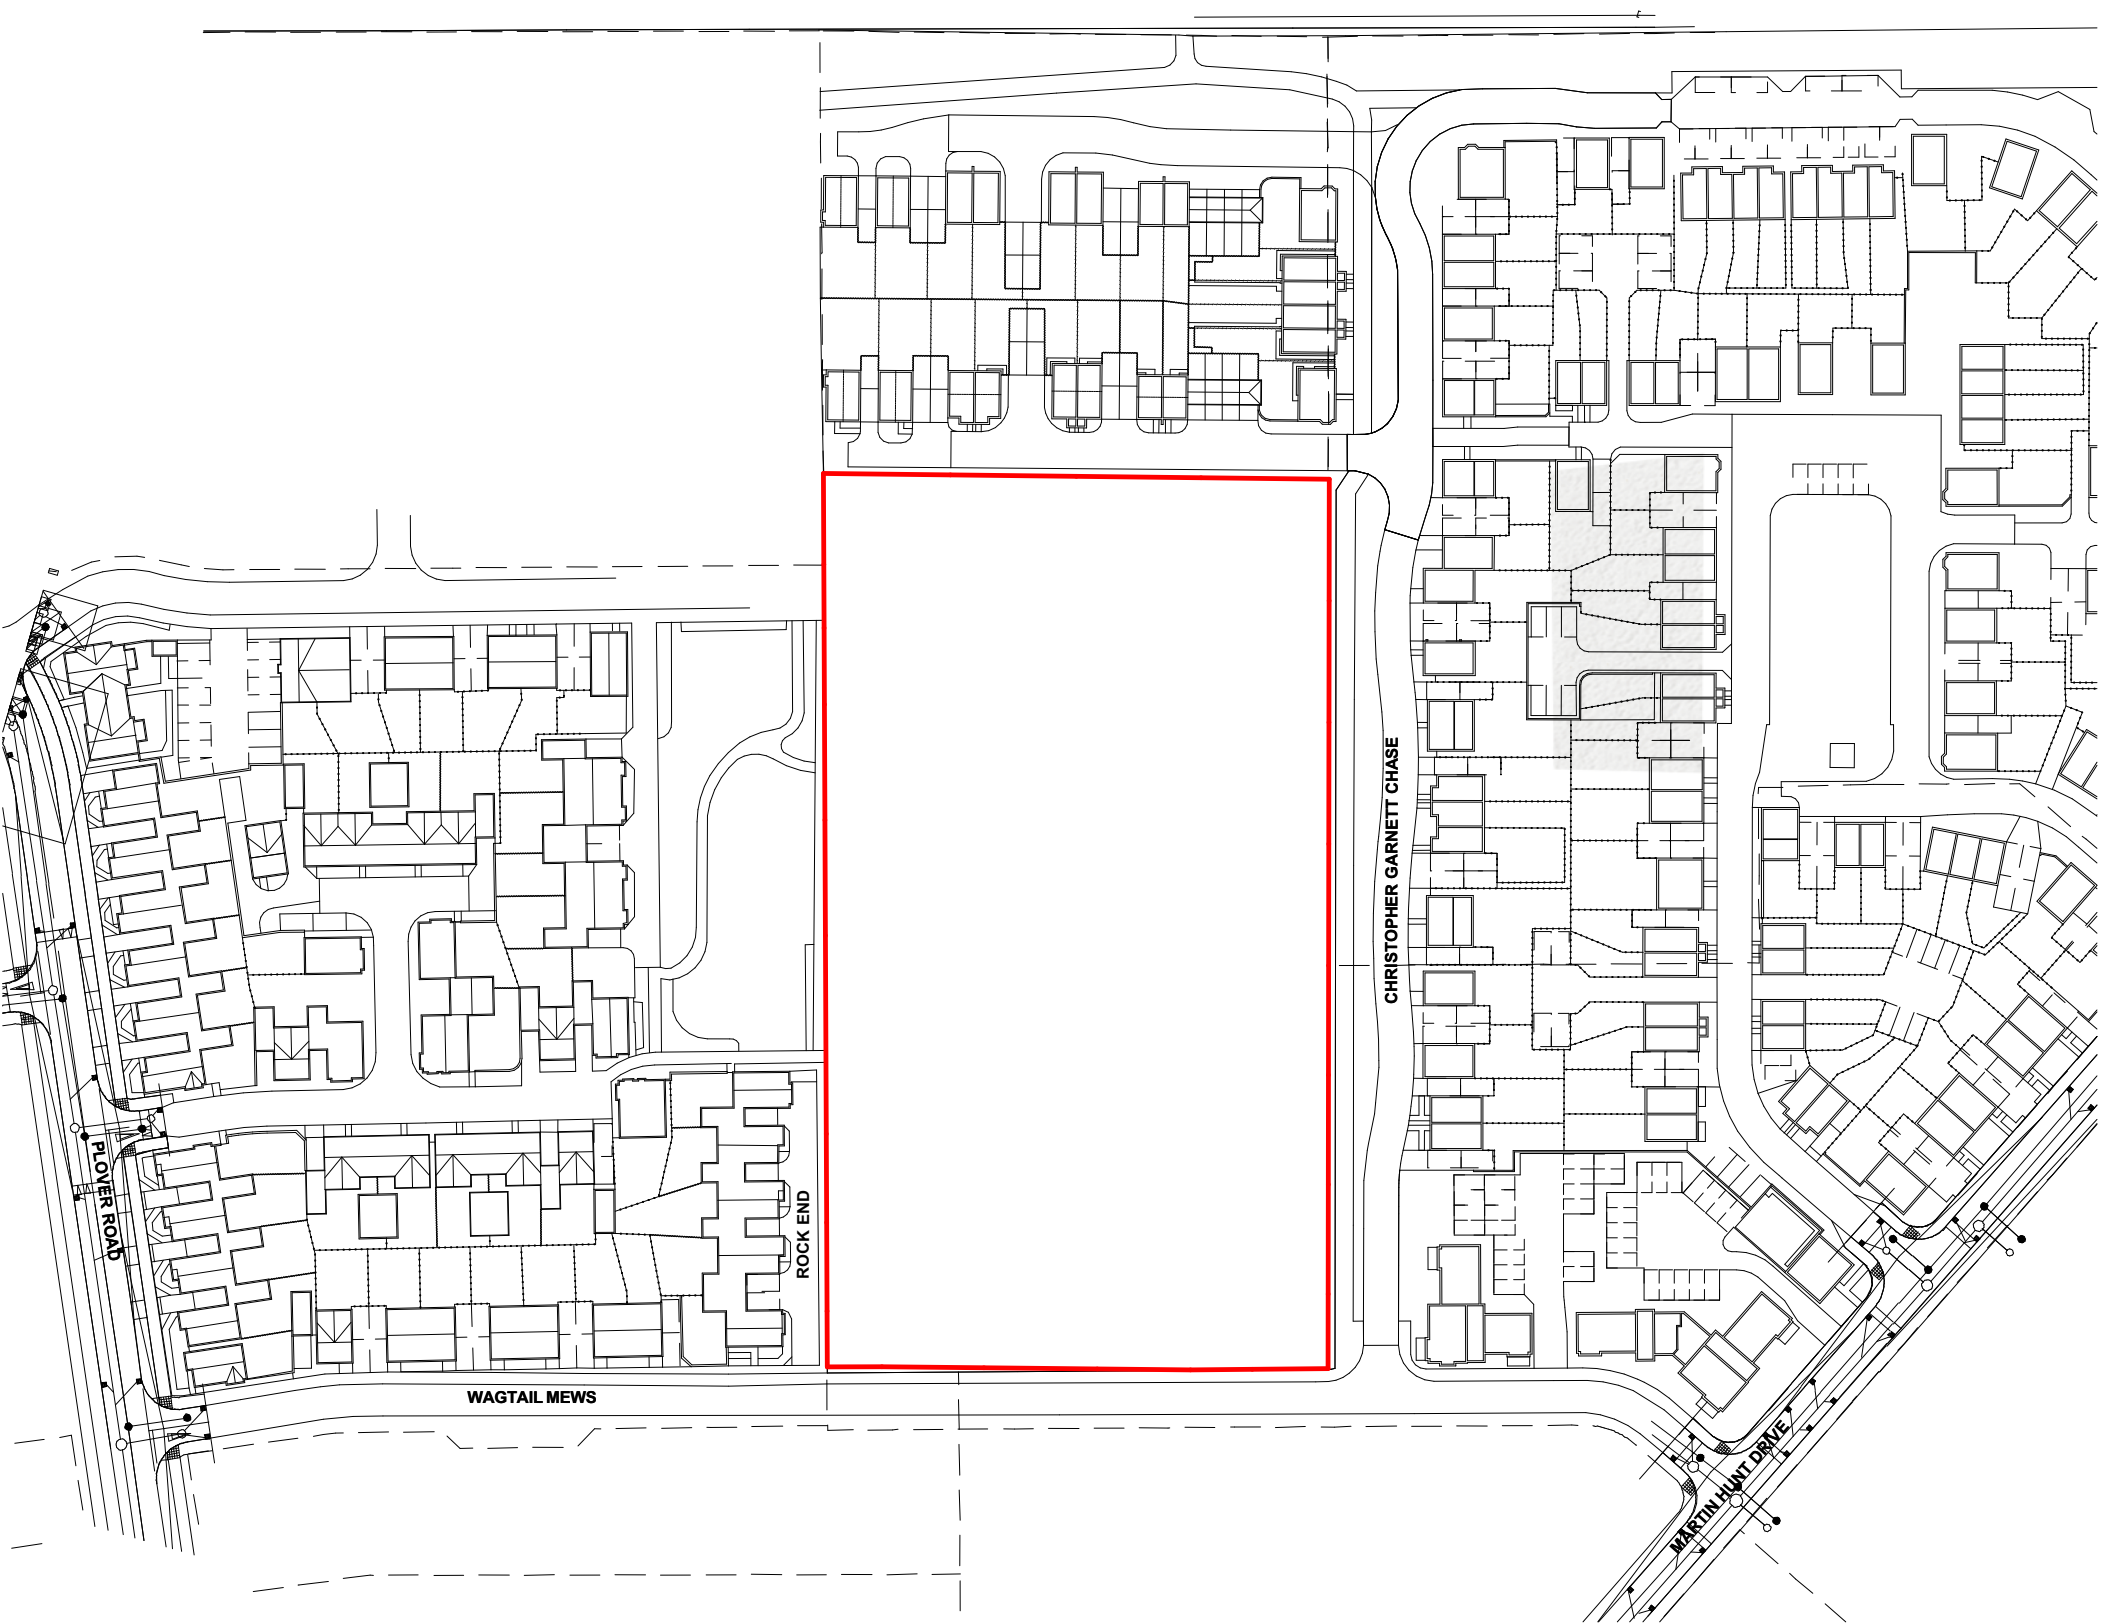

Site Location Plan 1:250

**Brief**

Additional primary school places are required in the Stanway area of Colchester for September 2020.

This project aims to provide suitable accommodation for a two storey, two form entry (2FE) primary school building with an all-weather pitch and 28 parking spaces. The site for the scheme is 1.14 hectares and is located within a large area of land currently being developed for housing, 4.3 miles west of Colchester, on the South East side of Stanway. The site used to be a former gravel works.

The proposed 2 FE school is required to be complete by 21st August 2020.

# Lakelands Primary School



North Elevation 1:200