



Artist Impression - Main Entrance



1. Plinth Brickwork
(engineering blue)



3. Render Colour 01




2. Timber Cladding
(vertical)
(Materials Palette to be agreed)



4. Render Colour 02

Indicative Materials Palette

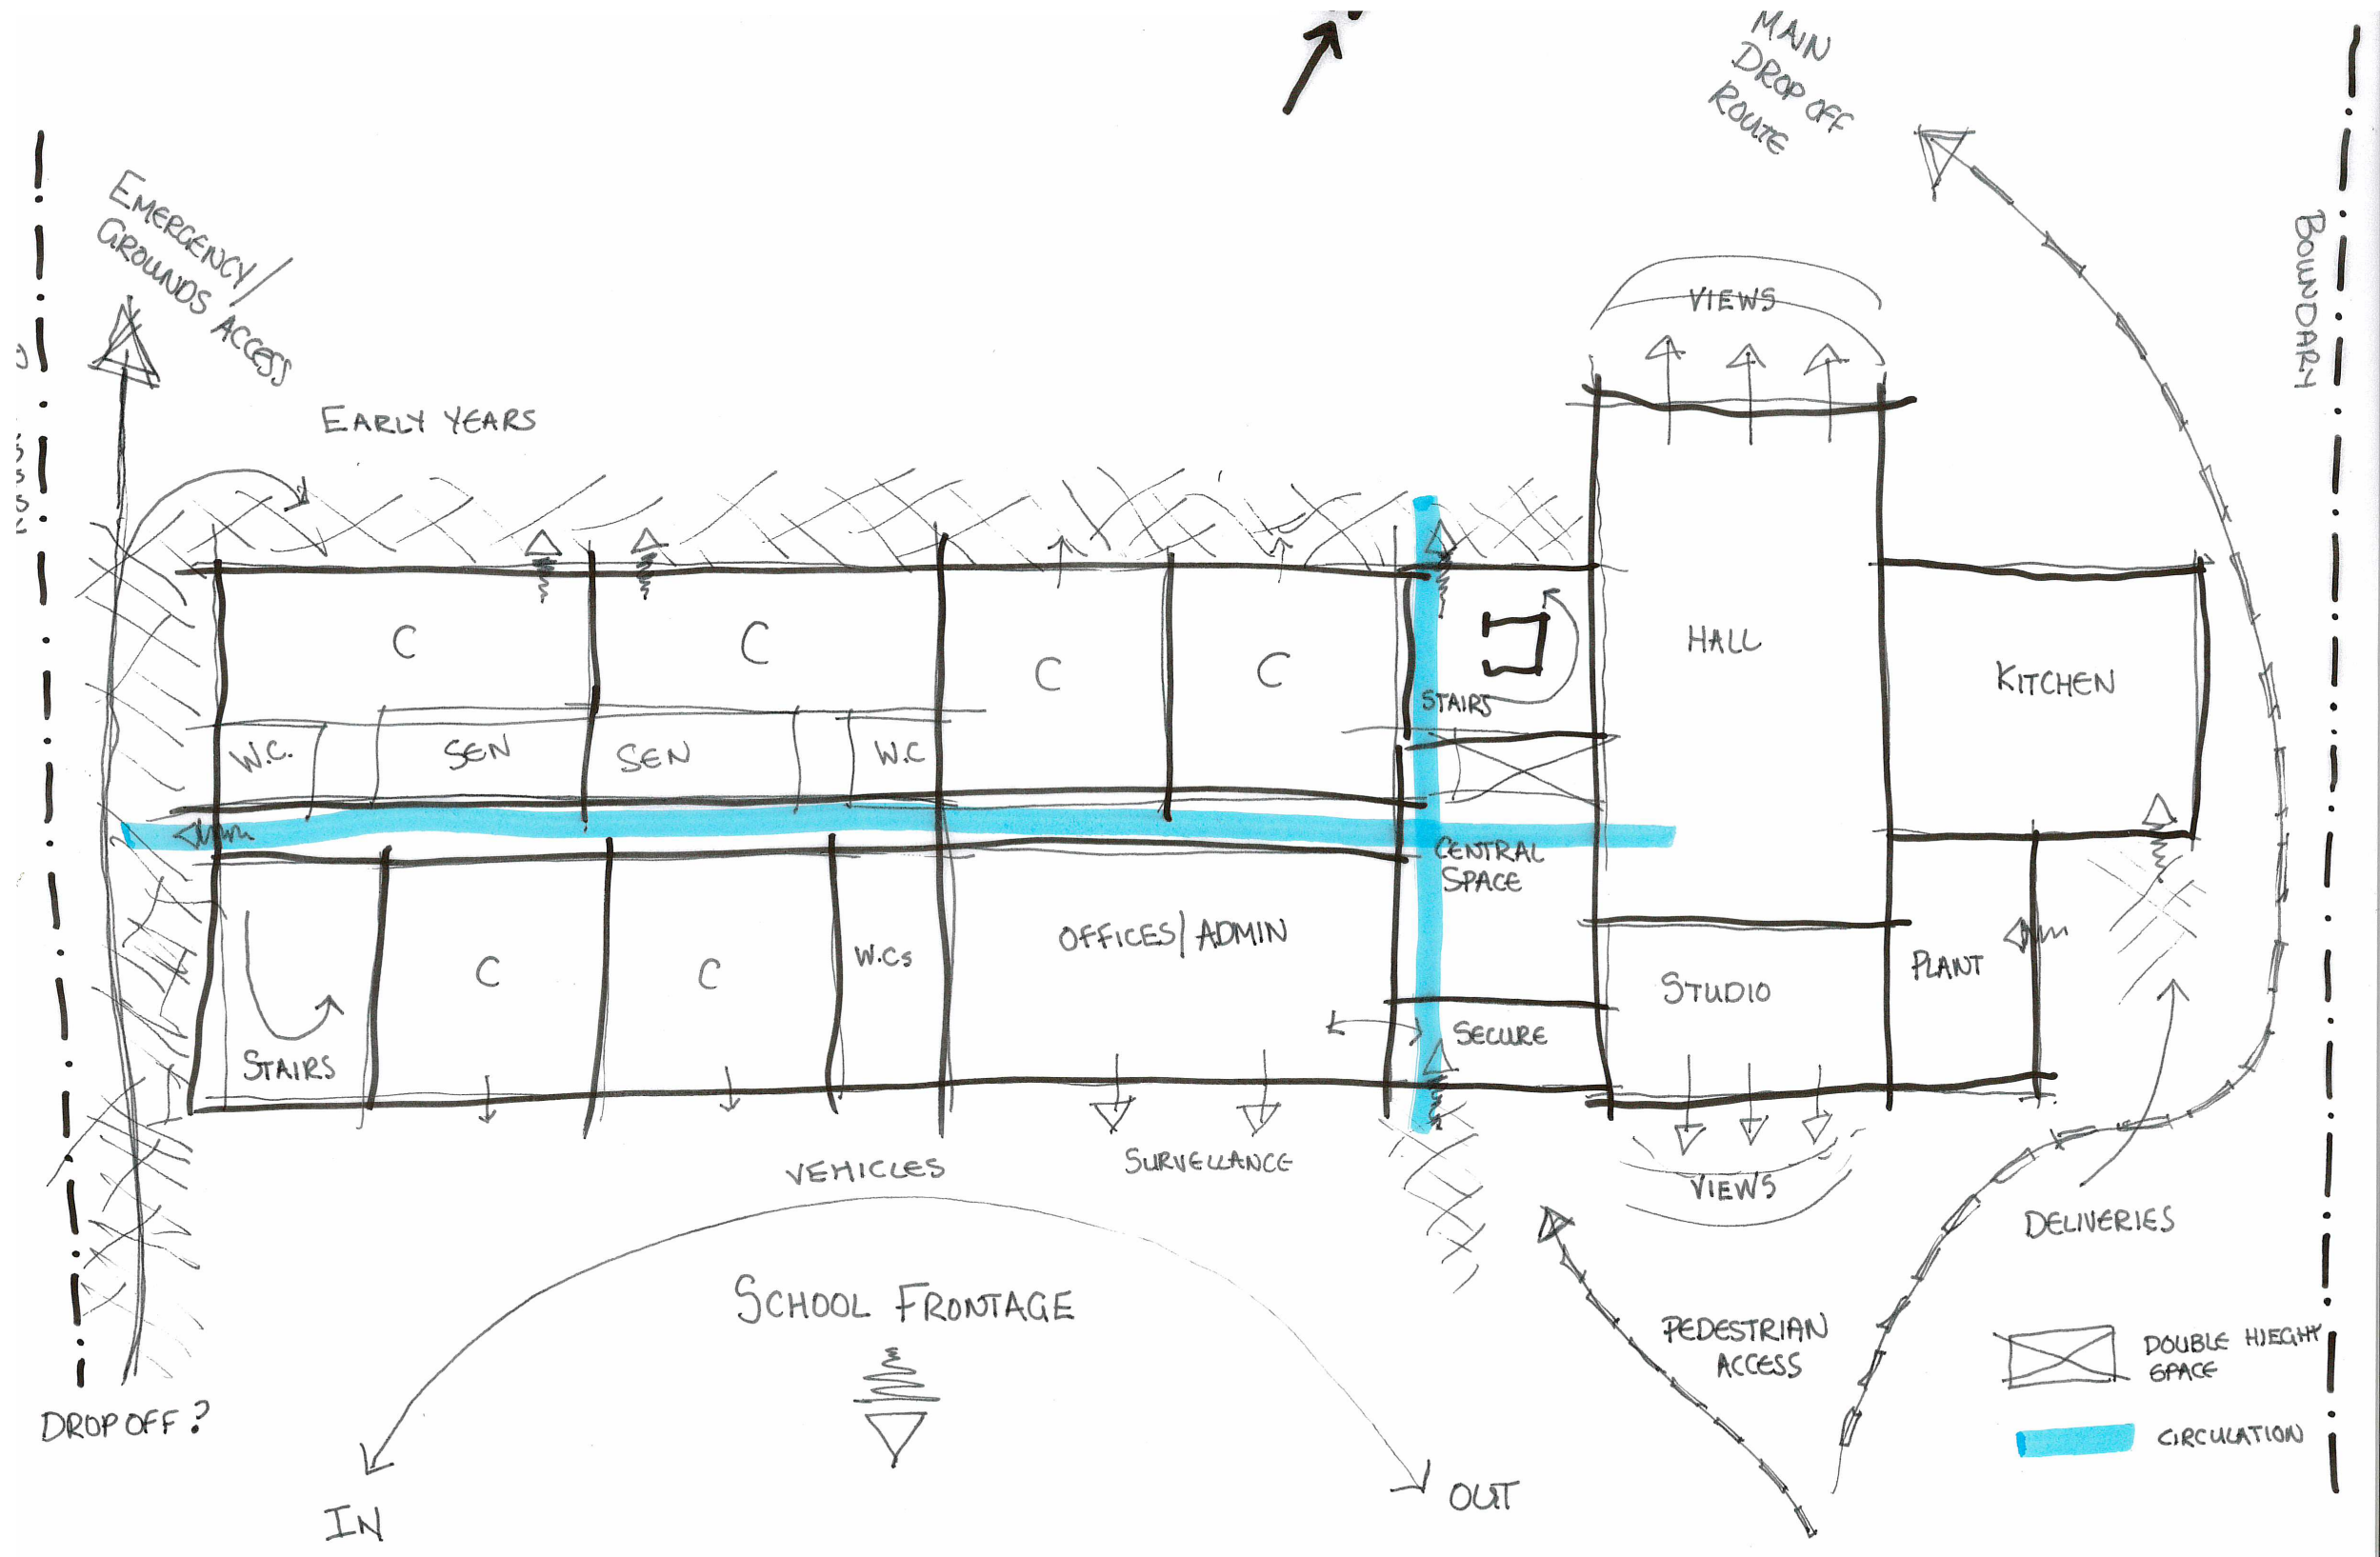

Concept Sketch NTS



South Elevation 1:200

