




3D Perspective - South East




3D Perspective - North East




East Elevation

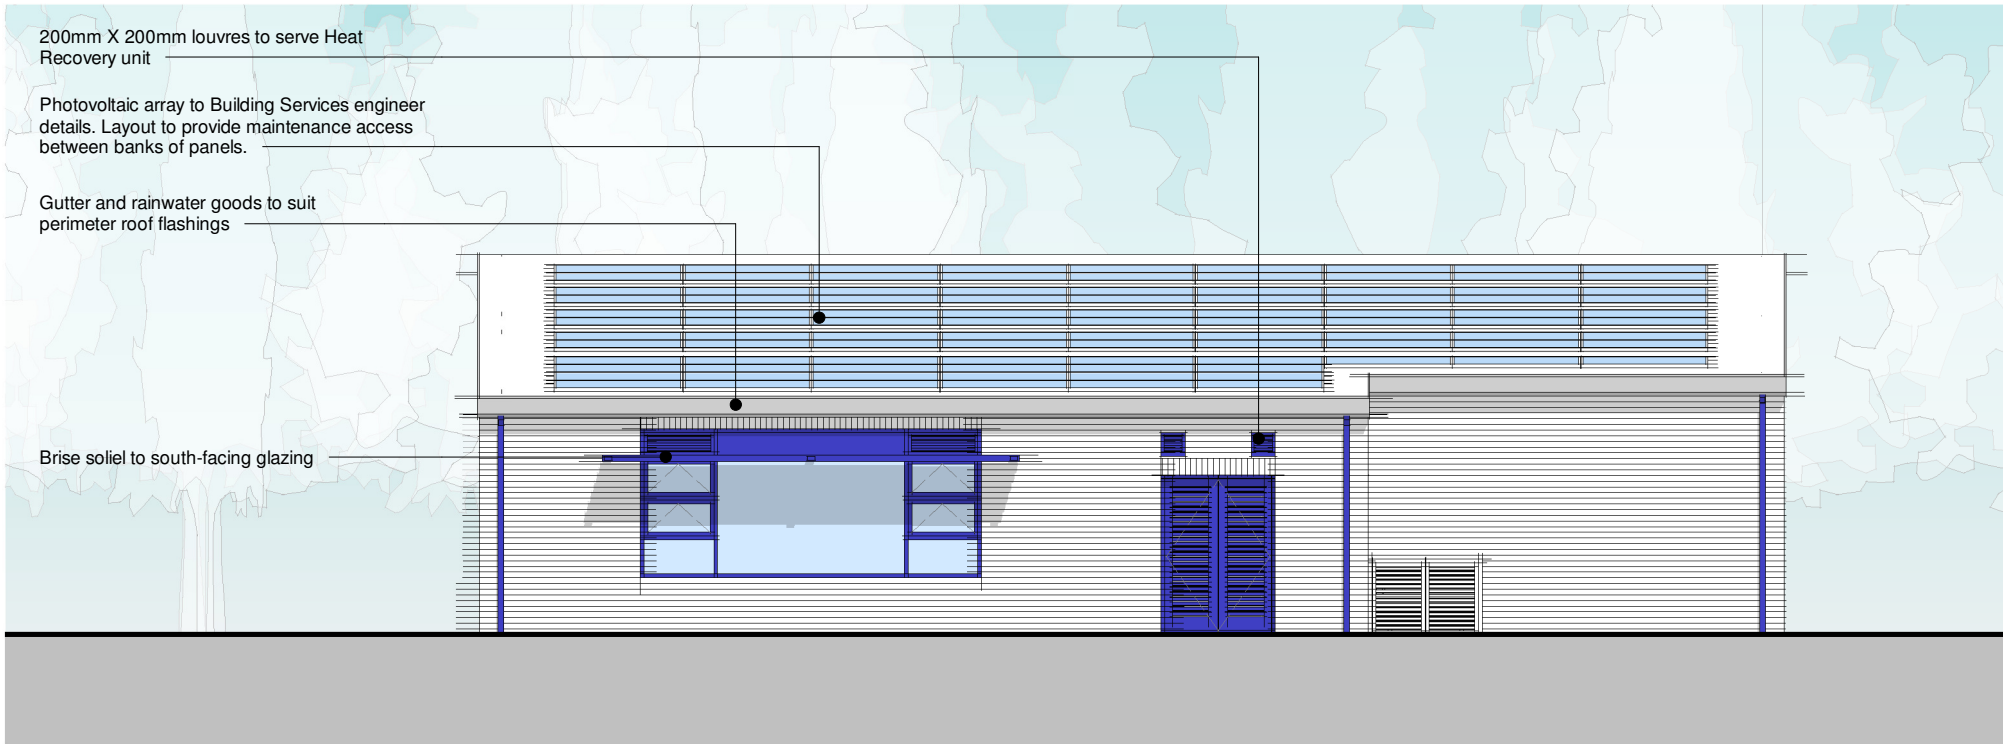

South Elevation

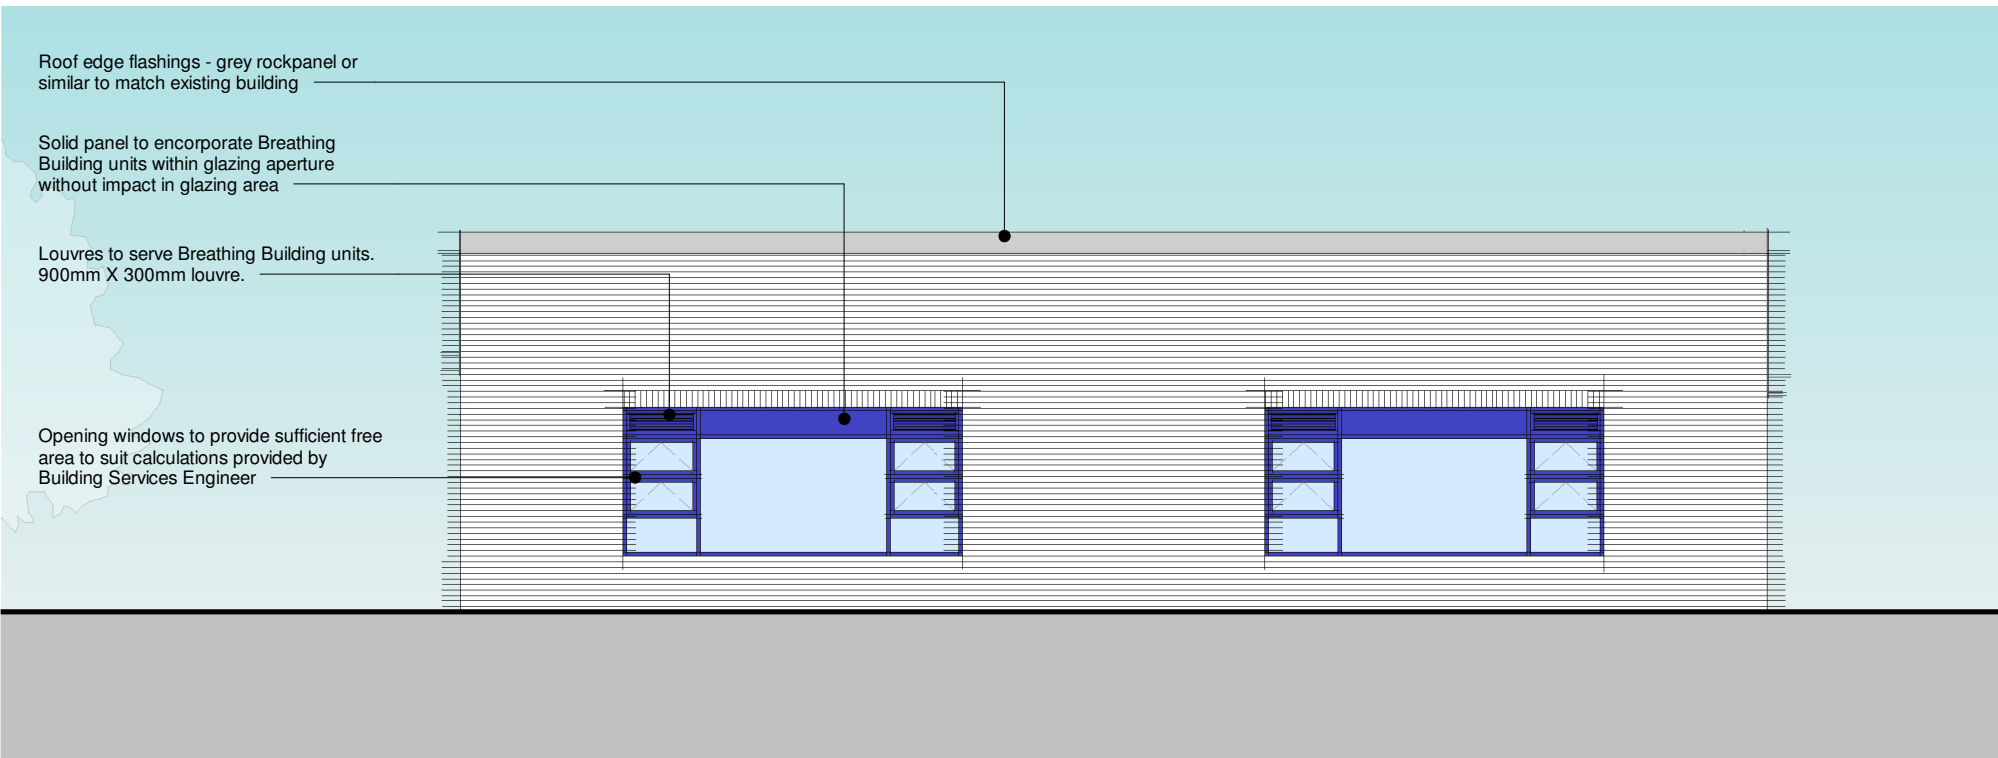

North Elevation

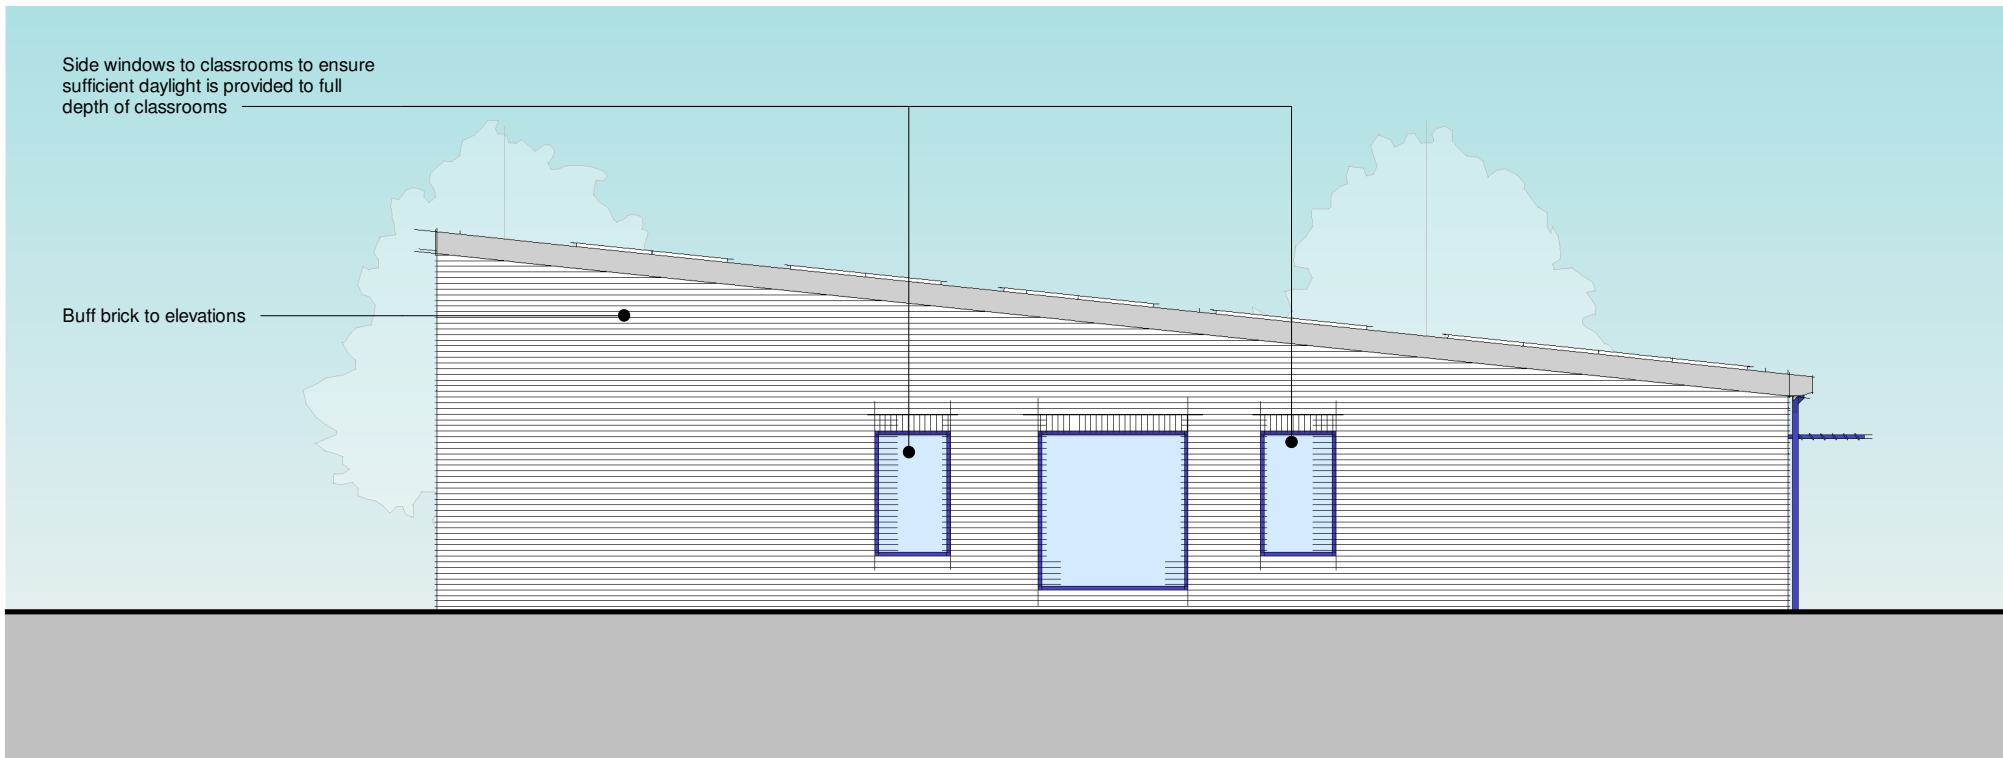

West Elevation



WHITE COURT PRIMARY SCHOOL
JUNIOR CLASSROOM BUILDING



www.klharchitects.com



Existing Site Plan





Proposed Site Plan




WHITE COURT PRIMARY SCHOOL
JUNIOR CLASSROOM BUILDING



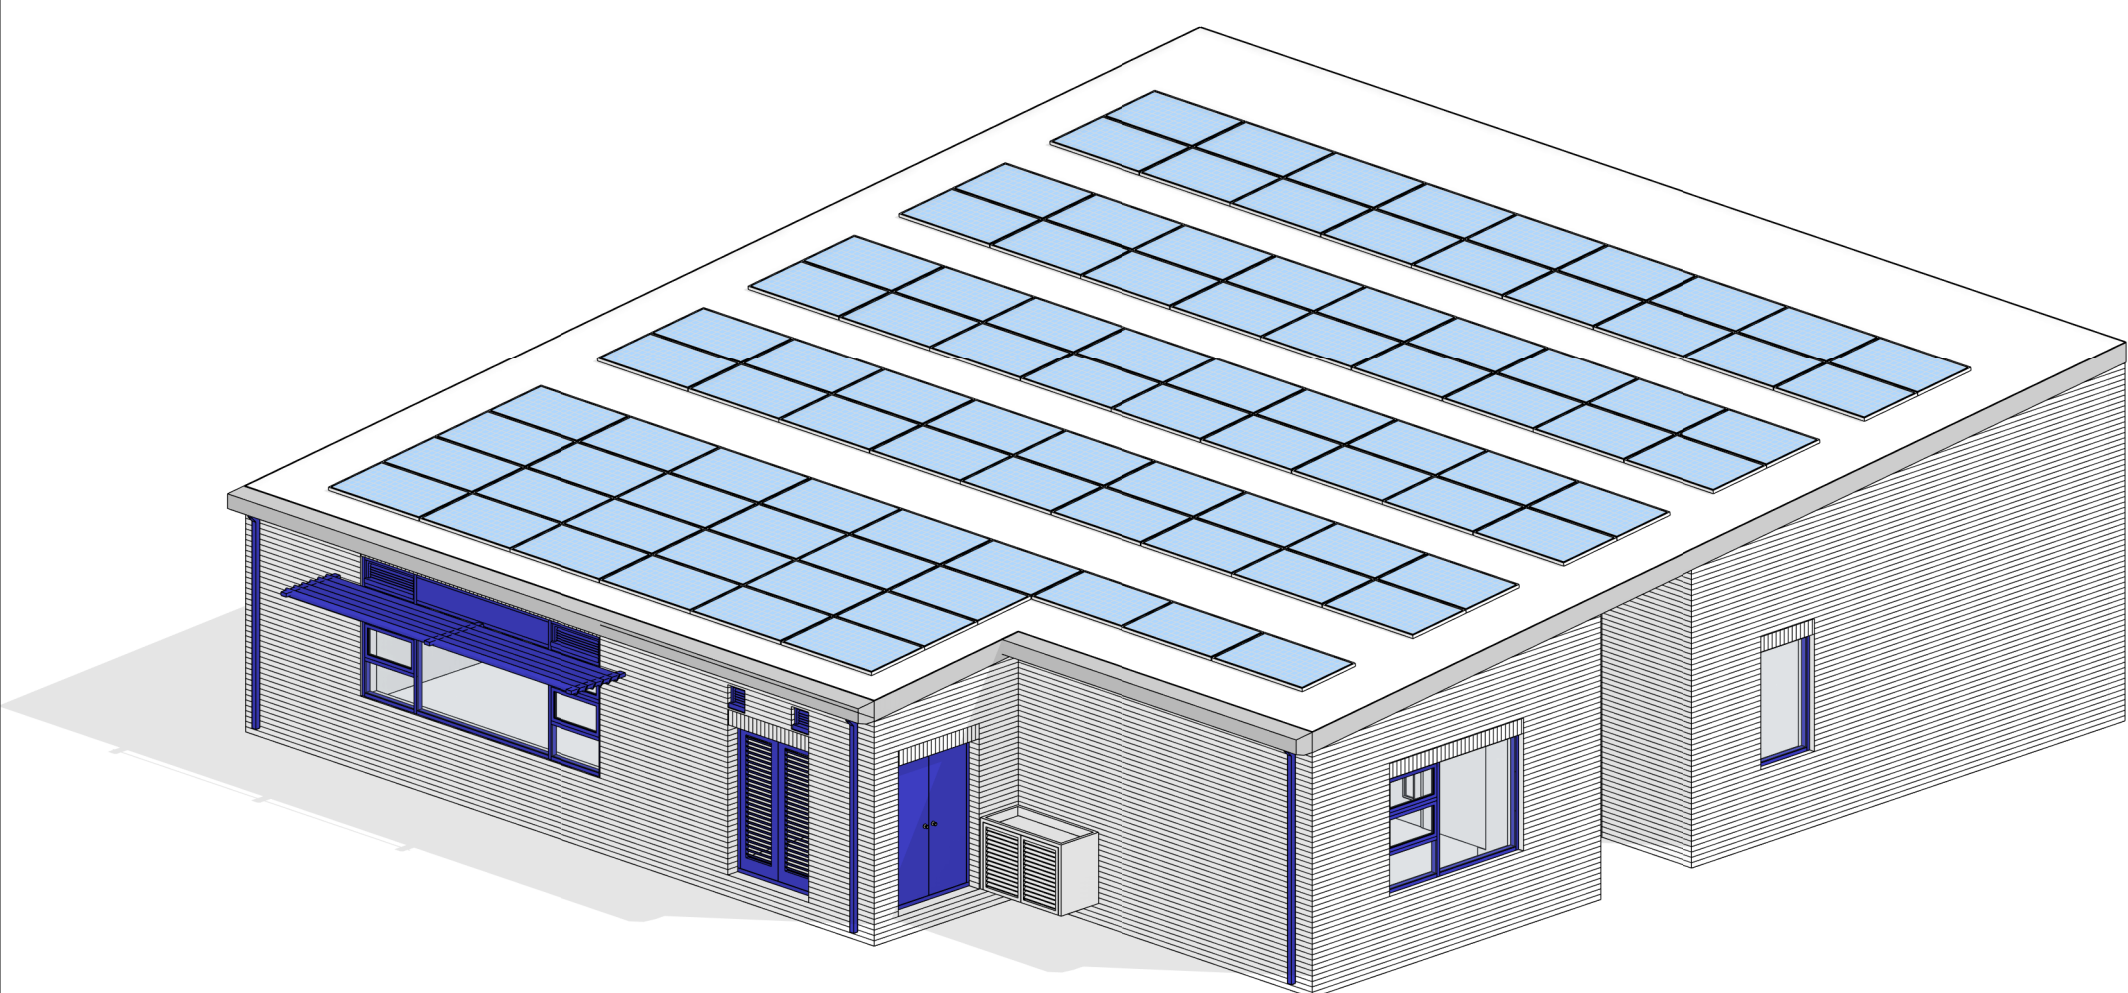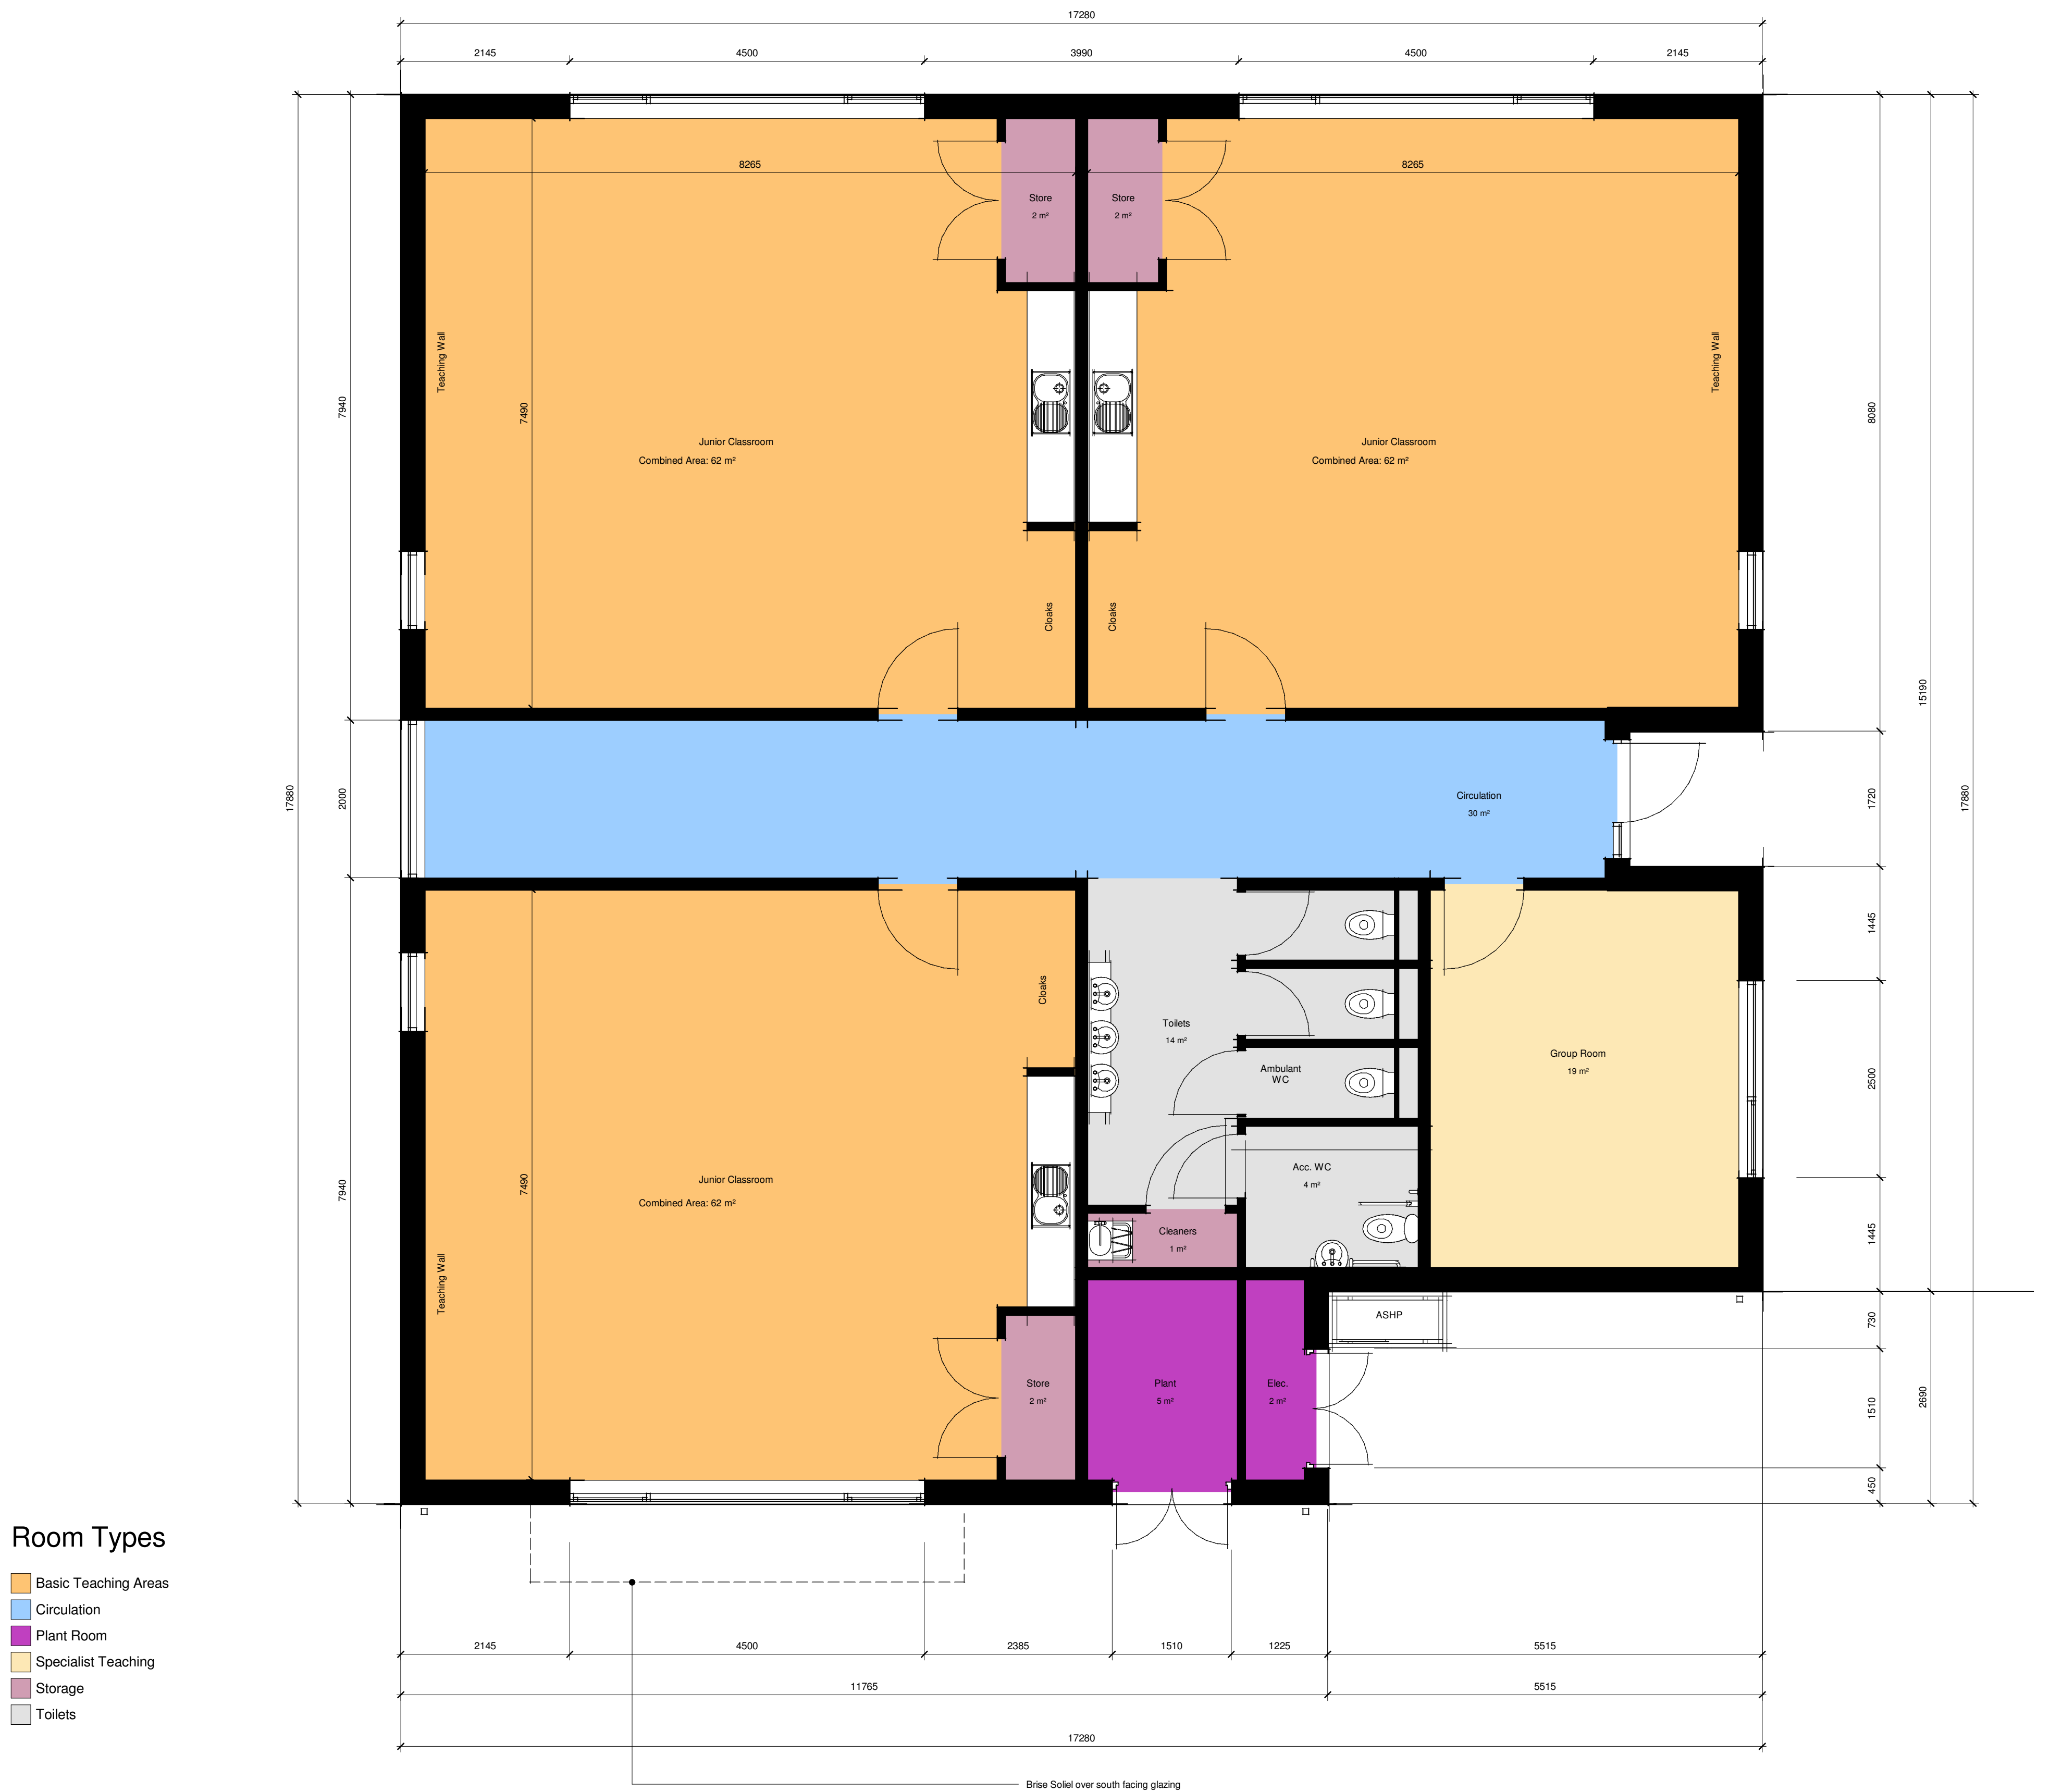

Aerial 3D - South East

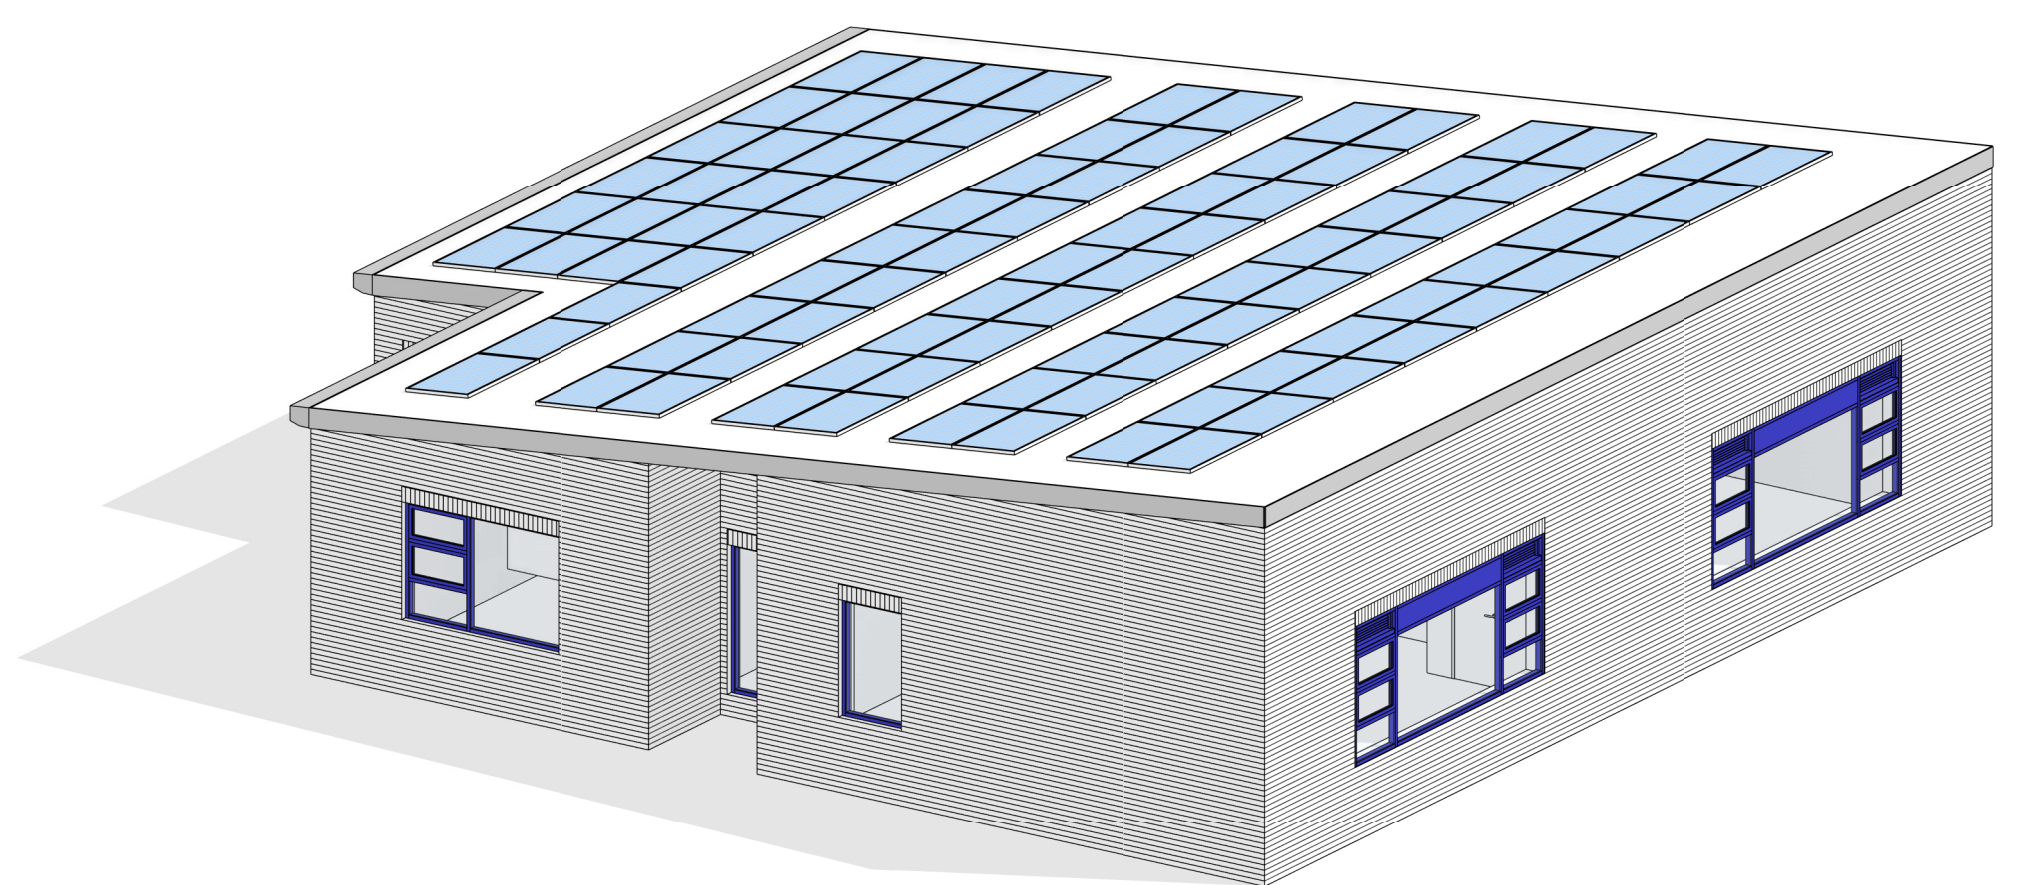

Aerial 3D - North East



WHITE COURT PRIMARY SCHOOL
JUNIOR CLASSROOM BUILDING



www.klharchitects.com