



ENLARGED VIEW
SCALE 1:1250

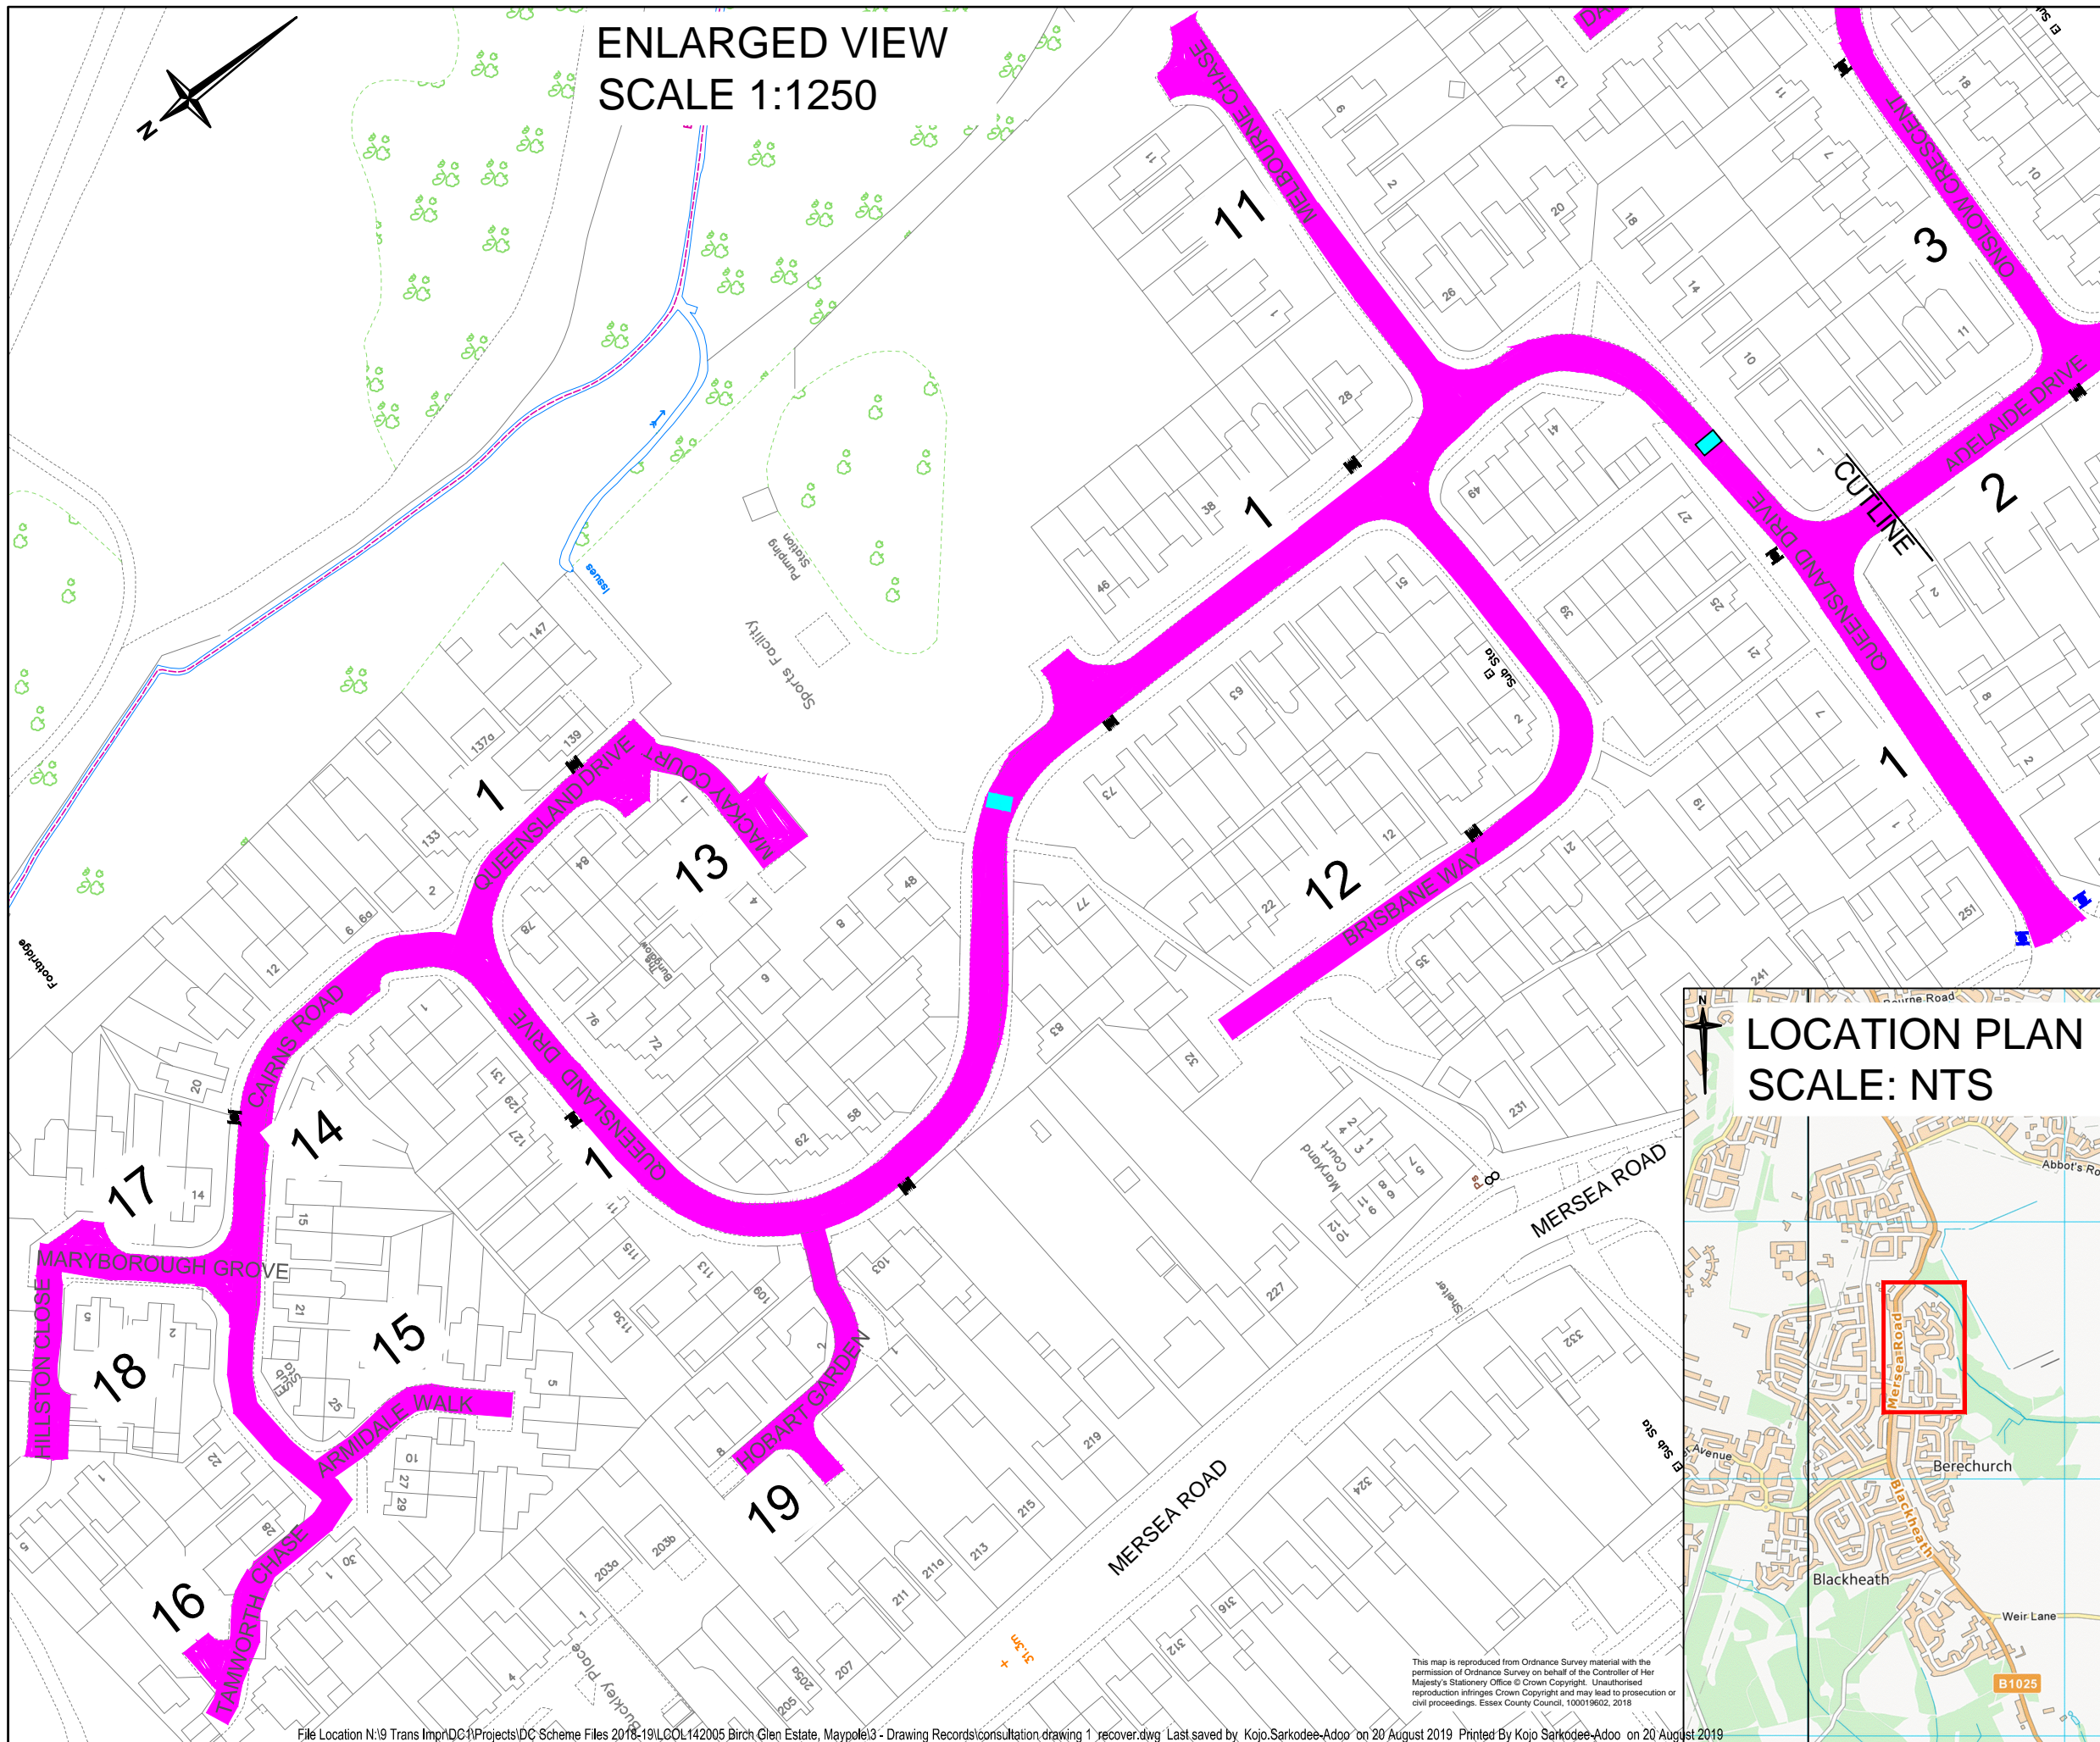

- NOTES**
- DO NOT SCALE FROM DRAWING.
 - THIS DRAWING IS TO BE READ IN CONJUNCTION WITH DRAWING NO. LCOL142005-00-002/4
- KEY** ROADS INCLUDED IN 20MPH ZONE
- 11 QUEENSLAND DRIVE
 - 12 ADELAIDE DRIVE
 - 13 ONSLOW CRESCENT
 - 14 PERTH CLOSE
 - 15 CANBERRA CLOSE
 - 16 WYNDAM CLOSE
 - 17 FREMANTLE ROAD
 - 18 SYDNEY STREET
 - 19 LAUNCESTON CLOSE
 - 20 DARWIN CLOSE
 - 21 MELBOURNE CHASE
 - 22 BRISBANE WAY
 - 23 MACKAY COURT
 - 24 CAIRNS ROAD
 - 25 ARMIDALE WALK
 - 26 TAMWORTH CHASE
 - 27 MARYBOROUGH GROVE
 - 28 HILLSTON CLOSE
 - 29 HOBART GARDENS
 - 20 BATHURST CLOSE
 - 21 NIGHTINGALE COURT
- AREA OF INTEREST
 PROPOSED 20MPH ZONE
 PROPOSED SPEED TABLE
 PROPOSED REPEATER SIGNAGE ON EXISTING LAMP COLUMN
 PROPOSED TERMINAL SIGNAGE

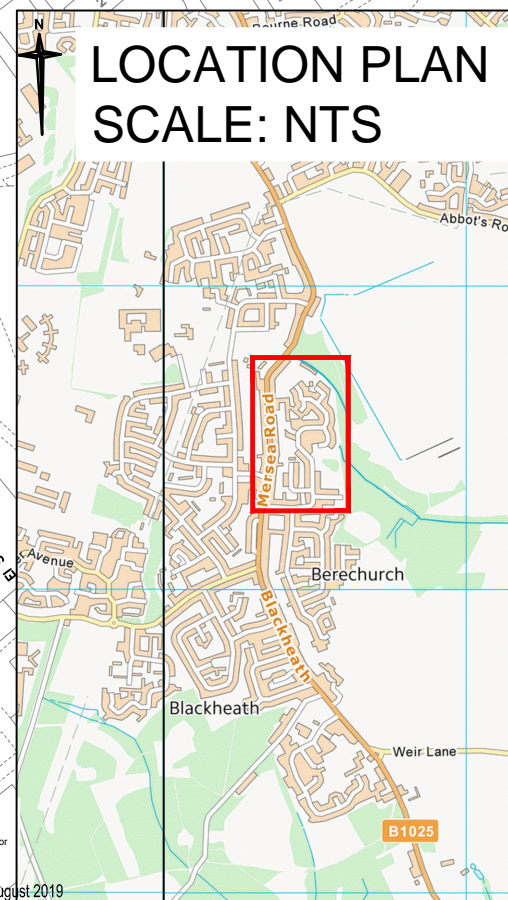

Rev	Date	Description of revision	Drawn	Checked	Reviewed	Approved
A	08/2019	Terminal, repeater signs and speed table inclusion	KSA	SM		

DRAWING STATUS

CONSULTATION

Essex Highways, Seax House, Victoria Road South,
Chelmsford, CM1 1QH.
Tel: 0345 6037631 © Essex County Council

LOCAL HIGHWAY PANEL
BIRCH GLEN ESTATE,
MAYPOLE, COLCHESTER
LCOL142005

PROPOSED 20MPH ZONE

DESIGNED	DRAWN	CHECKED	REVIEWED	APPROVED
KSA	KSA	SM		
DATE	DATE	DATE	DATE	DATE
JUNE 19	JUNE 19	JULY 19		

DRAWING UNITS U.N.O. DIMENSIONS IN MILLIMETRES LEVELS IN METRES

SCALE AT A3 (420x297mm) AS SHOWN

DRAWING No. **LCOL142005-00-003** REV. **A**

This map is reproduced from Ordnance Survey material with the permission of Ordnance Survey on behalf of the Controller of Her Majesty's Stationery Office © Crown Copyright. Unauthorised reproduction infringes Crown Copyright and may lead to prosecution or civil proceedings. Essex County Council, 100019602, 2018