

Shalford Primary School

Proposed External Access Works

Recent upgrade works to the rear of the School has brought to light the need for Emergency Vehicles to access the School grounds in the event of an emergency. These proposals intend to form a new vehicular access point directly into the existing car park, which is to be sized to allow a Fire Brigade appliance to directly enter the School Site. The installation of a further set of new gates (within the existing chain link fence surrounding the School playground area) will allow an emergency vehicle to directly access the rear of the school site. The existing vehicular access into the car park is to be sealed and the space in front utilised for additional staff car parking, ensuring only one point of entry and exit.


In conjunction with these new works, the existing car park is to be re-organised to maintain free movement of vehicles and more importantly to ensure a permanently clear emergency access to the rear of the site.

Noise levels from any mechanical plant and construction activities will be kept to a minimum and silencers will be fitted where appropriate. The works will require temporarily part road closures and pavement closures for the drop kerb works to be carried out. Works will be taking place during the hours of 08:00-17:00pm Monday to Friday. We do not anticipate works to be carried out over weekends, however if this is unavoidable works will be subject to pre-arrangement and operate between the hours of 08:00-13:00pm on Saturday only. Noise monitors will be kept on site to ensure that noise levels are not exceeding the norms preventing any disturbance to the locality.

Deliveries will be scheduled to avoid the school's peak/busy hours, so that pick up and drop off times will not be disrupted by the works.



image illustrating new access position

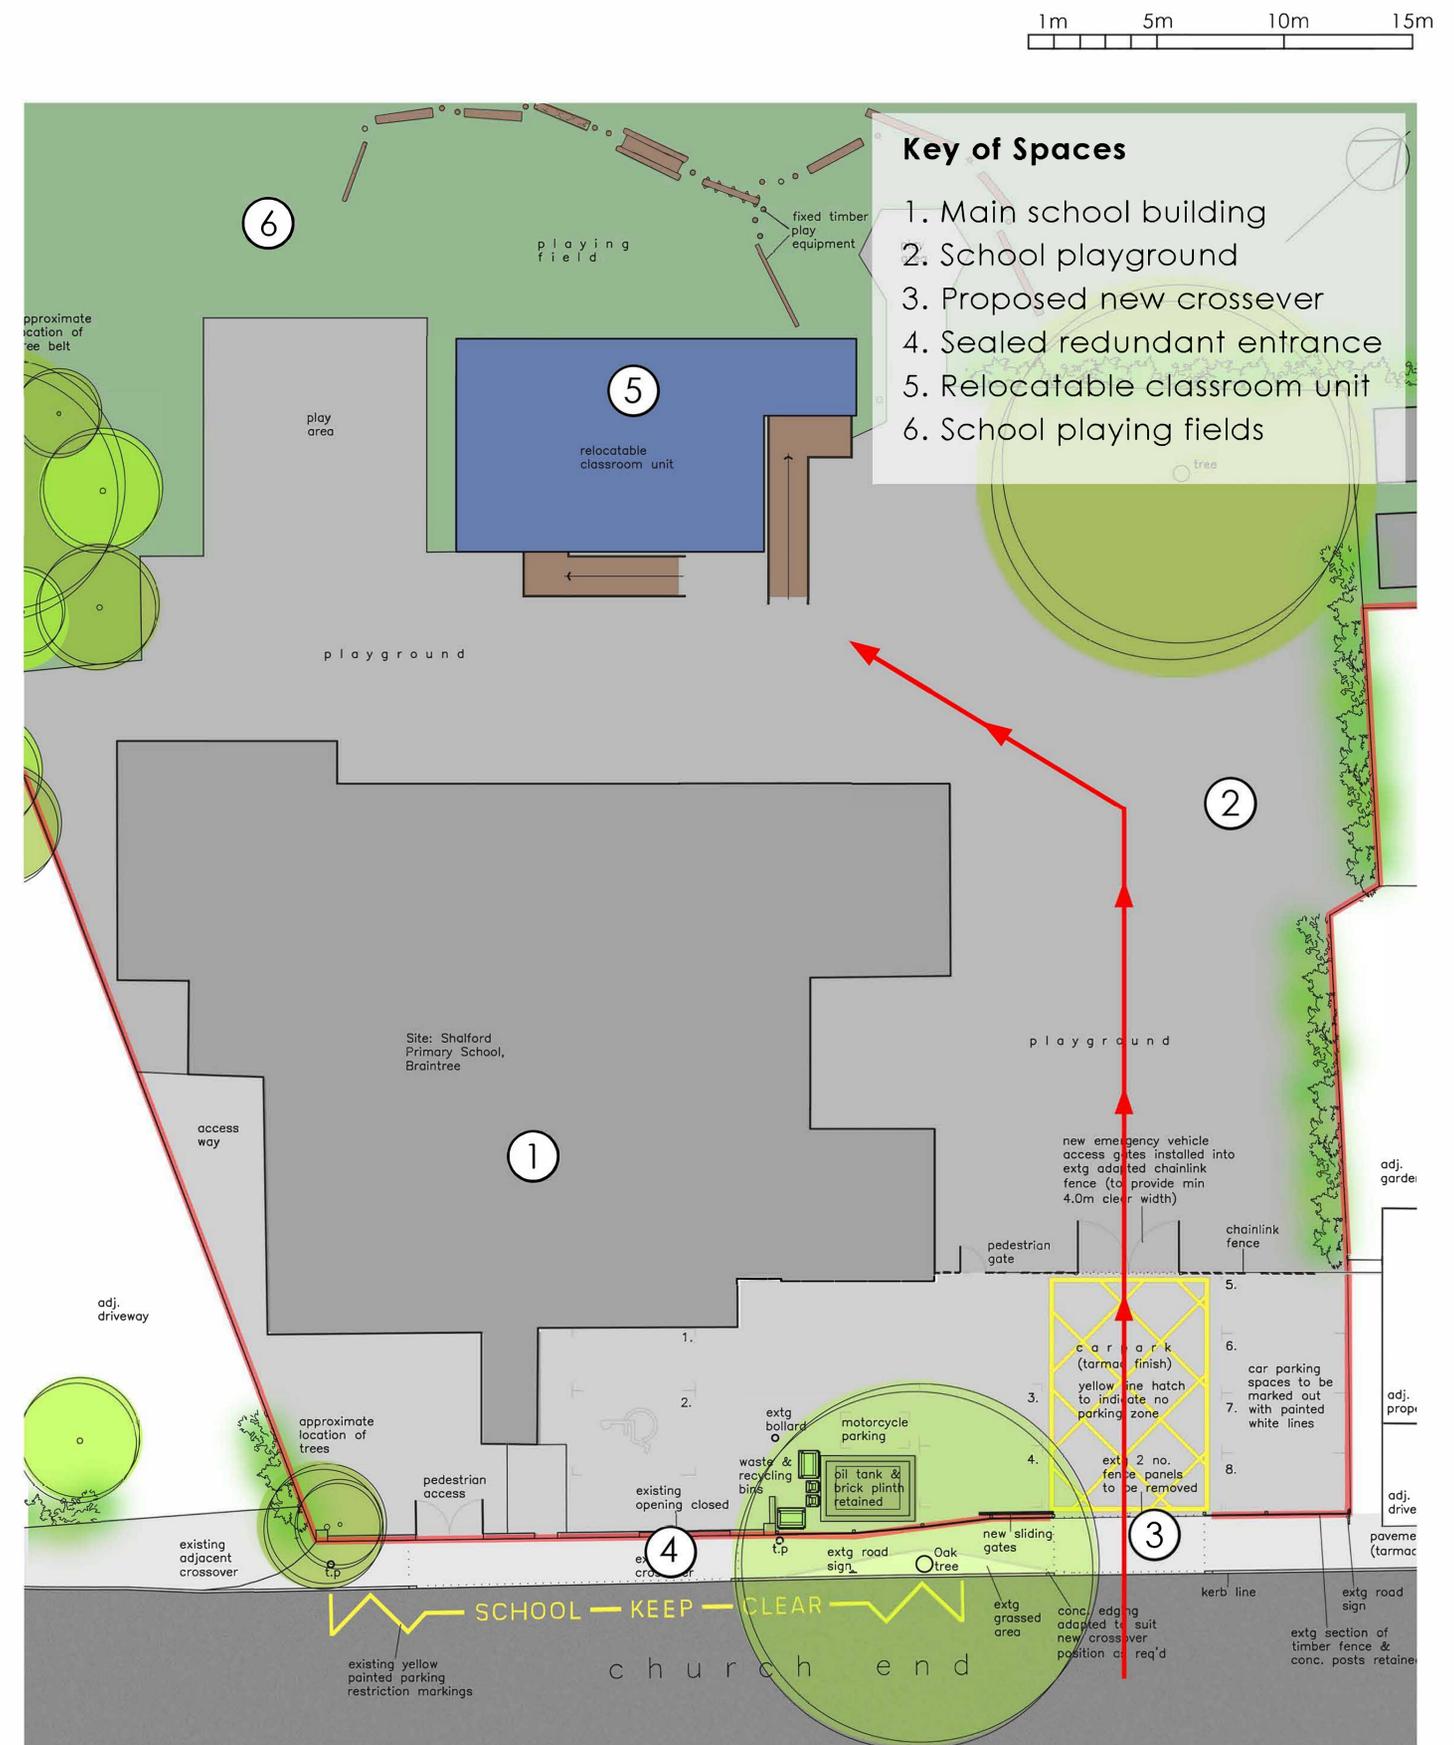

proposed block plan